

140826.103

CORNER RECORD

COUNTY OF NEVADA T. 14N R. 8E MOBENS MERIDIAN CALIFORNIA

CORNER TYPE: GOV'T. CORNER  MEANDER  RANCHO  CONTROL  OTHER

CORNER IDENTIFICATION - DATE OF VISIT MAY 15 19 88



LOT 938 WESTERN LAKE PROPERTIES  
UNIT 2A  
BLK 2 OF SUBDYS PG 89


CORNER - LEFT AS FOUND  FOUND AND TAGGED  REESTABLISHED OBLITERATED CORNER  REBUILT

PHYSICAL DESCRIPTION OF CORNER FOUND: EVIDENCE AND METHOD USED TO IDENTIFY OR REESTABLISH  
USING FMD. CARS SHOWN THE MISSING CORNERS  
WERE RESET

PHYSICAL DESCRIPTION OF MONUMENTS REBUILT OR PERPETUATED  
3/4" IRON PIPE W/ TAG RCE 29265

CALIFORNIA COORDINATE SYSTEM ORDER: FIRST  SECOND  THIRD   
STATIONS USED: NGS (USC & GS)  STATE  COUNTY  OTHER  STATION \_\_\_\_\_ STATION \_\_\_\_\_  
ZONE \_\_\_\_\_ ELEVATION \_\_\_\_\_ NORTHINGS (Y) \_\_\_\_\_ EASTINGS (X) \_\_\_\_\_

SKETCH: (Include reference tie or witness points, remarks and topo of area)

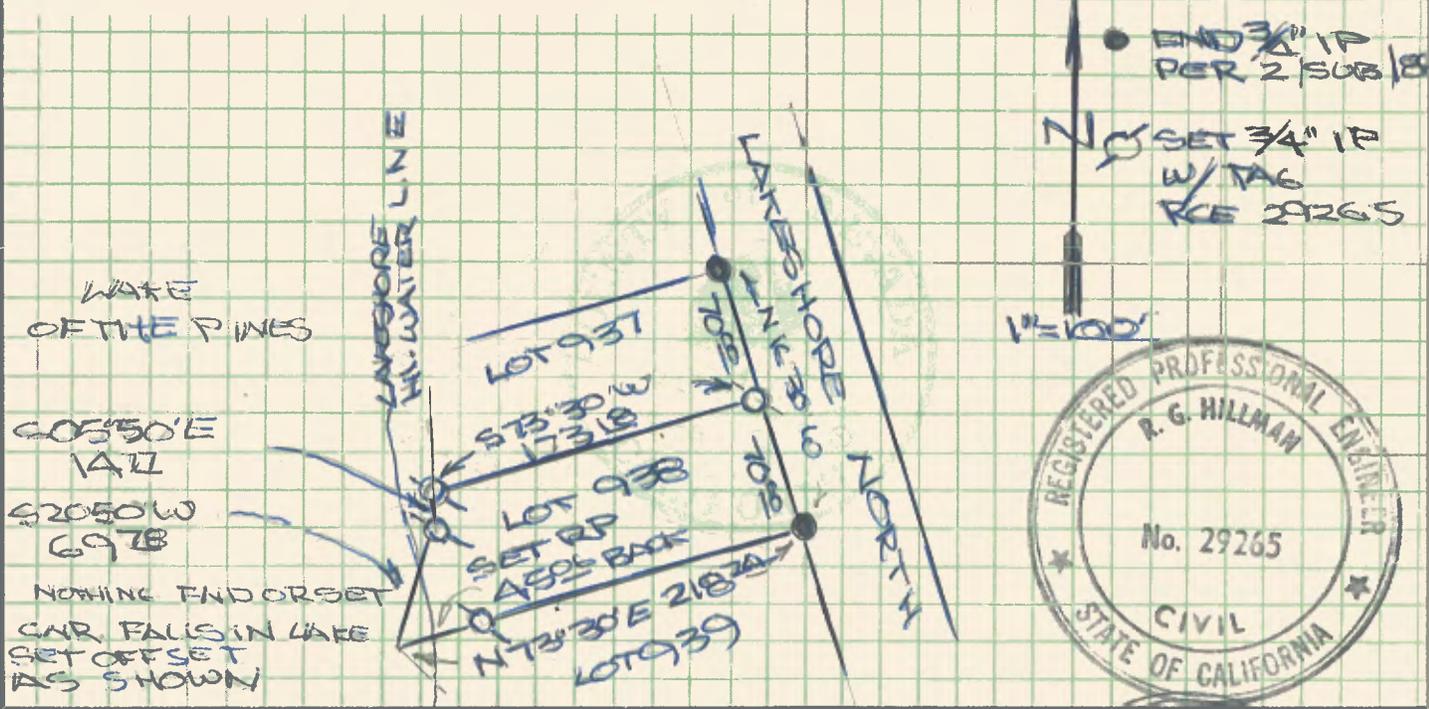

SURVEYOR'S CERTIFICATE

THIS CORNER RECORD WAS PREPARED BY ME OR UNDER MY DIRECTION IN CONFORMANCE WITH THE LAND SURVEYORS ACT ON MAY 19 88

SIGNED: R.G. Hillman

L.S. or R.C.E. No.: RCE 29265

EXP 1991

SEAL

COUNTY SURVEYOR'S CERTIFICATE

THIS CORNER RECORD WAS RECEIVED BY ME OR UNDER MY DIRECTION AND EXAMINED AND FILED IN THE PUBLIC RECORDS ON MAY 15 19 88

BY: W. ZACARIA No. 284

DOCUMENT No. \_\_\_\_\_

STATEMENT ON BACK OF SHEET  YES  NO

