

CORNER RECORD

COUNTY OF NEVADA T. 14N R. 8E NDB § MERIDIAN CALIFORNIA

CORNER TYPE: GOV'T. CORNER MEANDER RANCHO CONTROL OTHER
 CORNER IDENTIFICATION - DATE OF VISIT 2/7/89 19__



LOT 1188
WESTERN LAKE PROPERTIES
UNIT 2A
21 SUBDV 189



CORNER - LEFT AS FOUND FOUND AND TAGGED REESTABLISHED OBLITERATED CORNER REBUILT

PHYSICAL DESCRIPTION OF CORNER FOUND: EVIDENCE AND METHOD USED TO IDENTIFY OR REESTABLISH

THE 3 MONUMENTS SHOWN AS FOUND ALONG
THE TORREY PINES R/W WERE CONSISTENT WITH
EACH OTHER IN LOCATION AND WERE USED TO
ESTABLISH THE MISSING CORNERS AS SHOWN
BELOW


PHYSICAL DESCRIPTION OF MONUMENTS REBUILT OR PERPETUATED

SET 3/4" IRON PIPE WITH THE RCE 29265
TAG AT THE 3 POINTS ALONG THE FRONTAGE
OF LOT 1188 WHERE MONUMENTS OF RECORD
WERE MISSING

CALIFORNIA COORDINATE SYSTEM ORDER: FIRST SECOND THIRD

STATIONS USED: NGS (USC & GS) STATE COUNTY OTHER STATION _____ STATION _____
 ZONE _____ ELEVATION _____ NORTHINGS (Y) _____ EASTINGS (X) _____

SKETCH: (Include reference tie or witness points, remarks and topo of area)

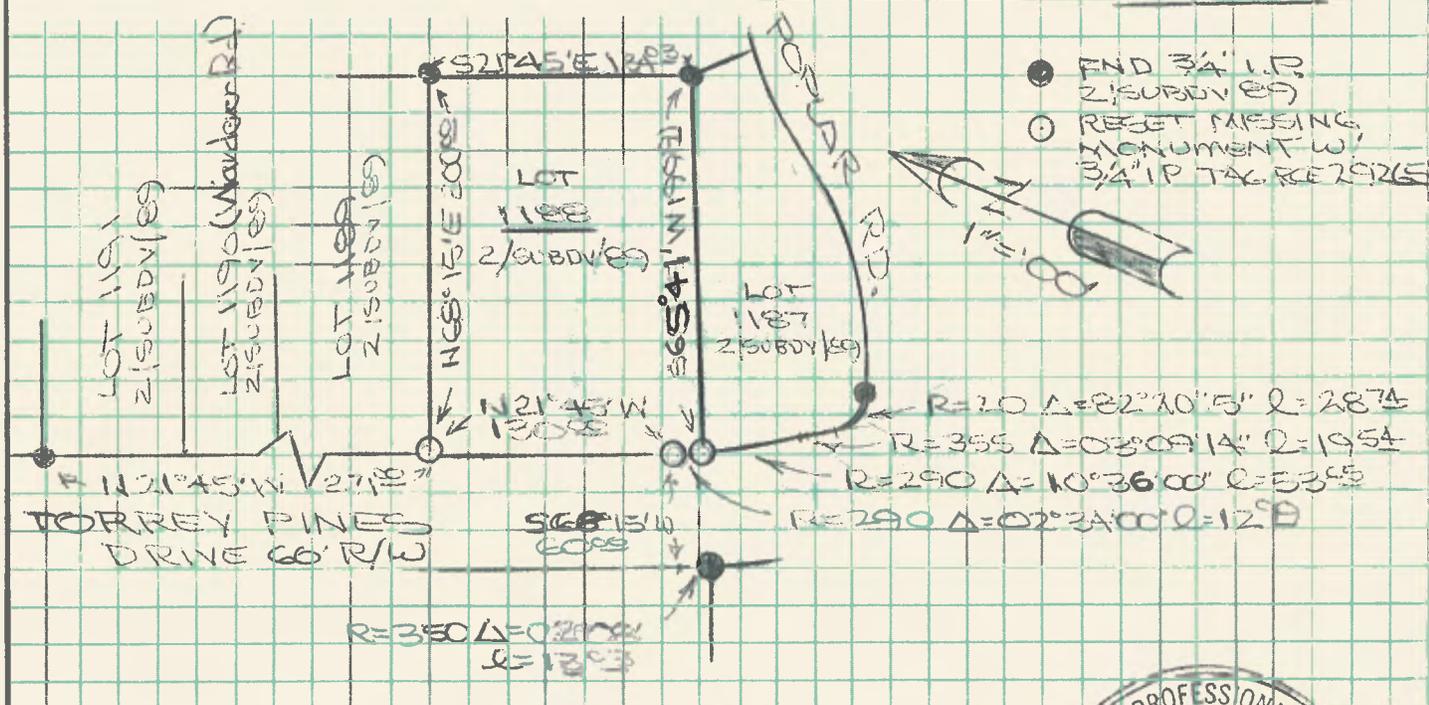

SURVEYOR'S CERTIFICATE

THIS CORNER RECORD WAS PREPARED BY ME OR UNDER MY DIRECTION IN CONFORMANCE WITH THE LAND SURVEYORS ACT ON 2/17 1989

SIGNED: R.G. Hillman

L.S. or R.C.E. No.: RCE 29265 Exp 1991

SEAL

COUNTY SURVEYOR'S CERTIFICATE

THIS CORNER RECORD WAS RECEIVED 2-17-89 AND EXAMINED AND FILED 1989

BY: [Signature] No. 12284

TITLE: Co. Surveyor

DOCUMENT No. _____

STATEMENT ON BACK OF SHEET



Yes NO

