

CORNER RECORD

COUNTY OF NEVADA T. 14 N R. 8 E M.D. MERIDIAN CALIFORNIA

CORNER TYPE: GOV'T. CORNER MEANDER RANCHO CONTROL OTHER
CORNER IDENTIFICATION - DATE OF VISIT AUG 28 1990

PROPERTY CORNER



BK 2, SUBS, PG 89

CORNER - LEFT AS FOUND FOUND AND TAGGED REESTABLISHED OBLITERATED CORNER REBUILT

PHYSICAL DESCRIPTION OF CORNER FOUND: EVIDENCE AND METHOD USED TO IDENTIFY OR REESTABLISH

① INDICATES FOUND 1" I.P. PER WESTERN LABE PROPERTIES UNIT 2-A

PHYSICAL DESCRIPTION OF MONUMENTS REBUILT OR PERPETUATED


② INDICATES SET 5/8" REBAR TAGGED RCE 13845

CALIFORNIA COORDINATE SYSTEM ORDER: FIRST SECOND THIRD

STATIONS USED: NGS (USC & GS) STATE COUNTY OTHER STATION _____ STATION _____

ZONE _____ ELEVATION _____ NORTHINGS (Y) _____ EASTINGS (X) _____

SKETCH: (Include reference tie or witness points, remarks and topo of area)


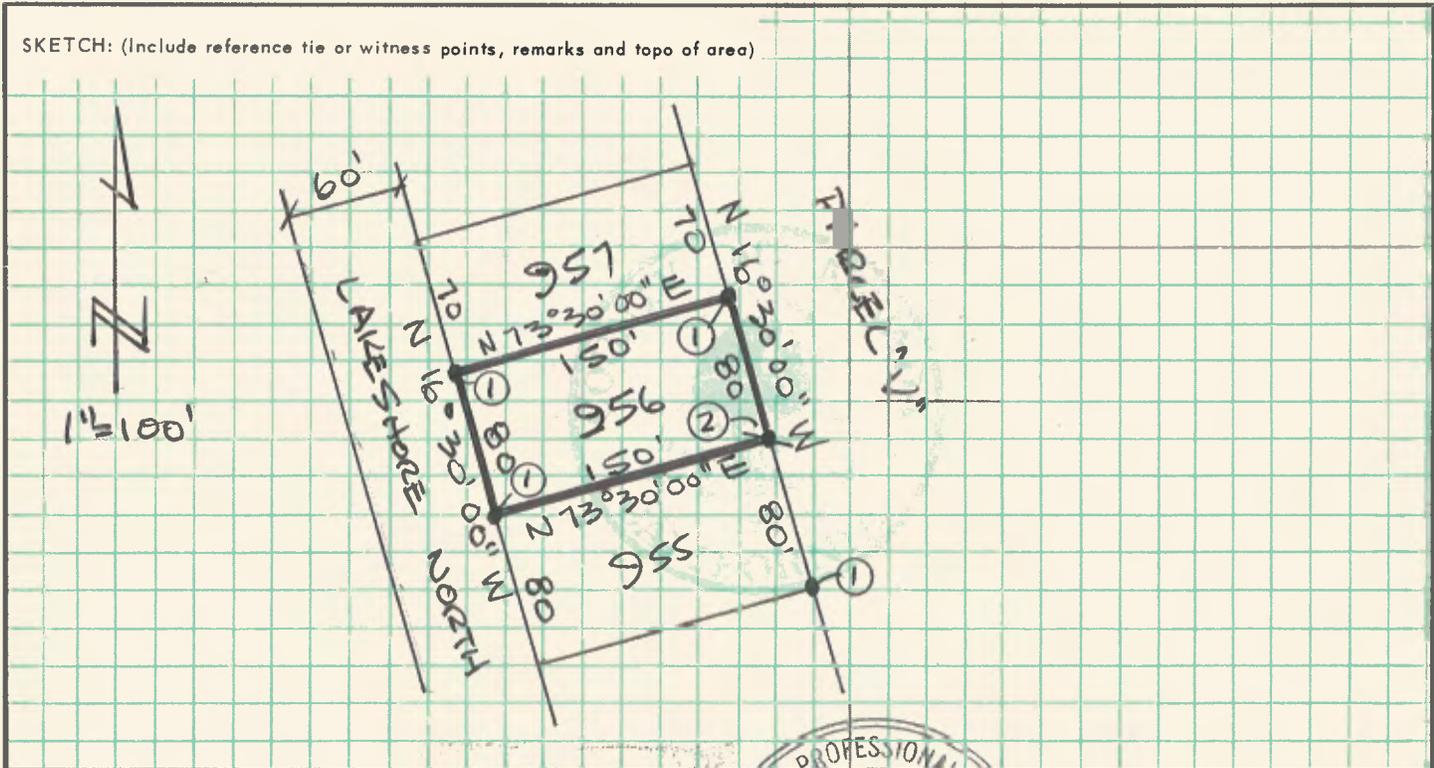


SURVEYOR'S CERTIFICATE

THIS CORNER RECORD WAS PREPARED BY MEOR. UNDER MY DIRECTION IN CONFORMANCE WITH THE LAND SURVEYORS ACT ON SEPT 1 1990

SIGNED: [Signature]

or R.C.E. No.: 13845

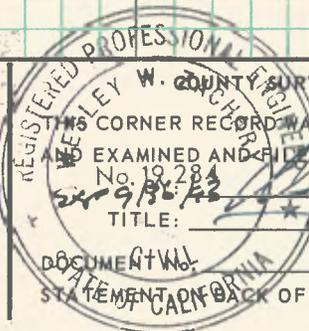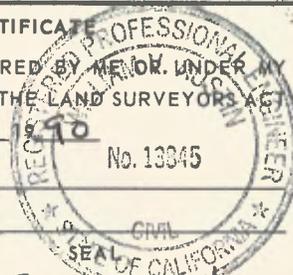

REGISTERED PROFESSIONAL ENGINEER SURVEYOR'S CERTIFICATE

THIS CORNER RECORD WAS RECEIVED AND EXAMINED AND FILED

No. 19284 SEP 9 1990 TITLE: [Signature]

DOCUMENT NO. STATEMENT ON BACK OF SHEET

YES NO

EXP 3/31/93

