

140826.107

CORNER RECORD

COUNTY OF NEVADA T. 14 N R. 8 E MDM MERIDIAN CALIFORNIA
 CORNER TYPE: GOV'T. CORNER MEANDER RANCHO CONTROL OTHER PROPERTY COR.
 CORNER IDENTIFICATION - DATE OF VISIT SEPT 13 19 90



2 SUB 89
 SH 7 OF 8

CORNER - LEFT AS FOUND FOUND AND TAGGED REESTABLISHED OBLITERATED CORNER REBUILT

PHYSICAL DESCRIPTION OF CORNER FOUND: EVIDENCE AND METHOD USED TO IDENTIFY OR REESTABLISH

● INDICATES FOUND 1" I.P. PER WESTERN LABE PROPERTIES UNIT 2-A


PHYSICAL DESCRIPTION OF MONUMENTS REBUILT OR PERPETUATED

● INDICATES SET 5/8" REBAR TAGGED PCE 13845

CALIFORNIA COORDINATE SYSTEM ORDER: FIRST SECOND THIRD

STATIONS USED: NGS (USC & GS) STATE COUNTY OTHER STATION _____ STATION _____
 ZONE _____ ELEVATION _____ NORTHINGS (Y) _____ EASTINGS (X) _____

SKETCH: (Include reference tie or witness points, remarks and topo of area)

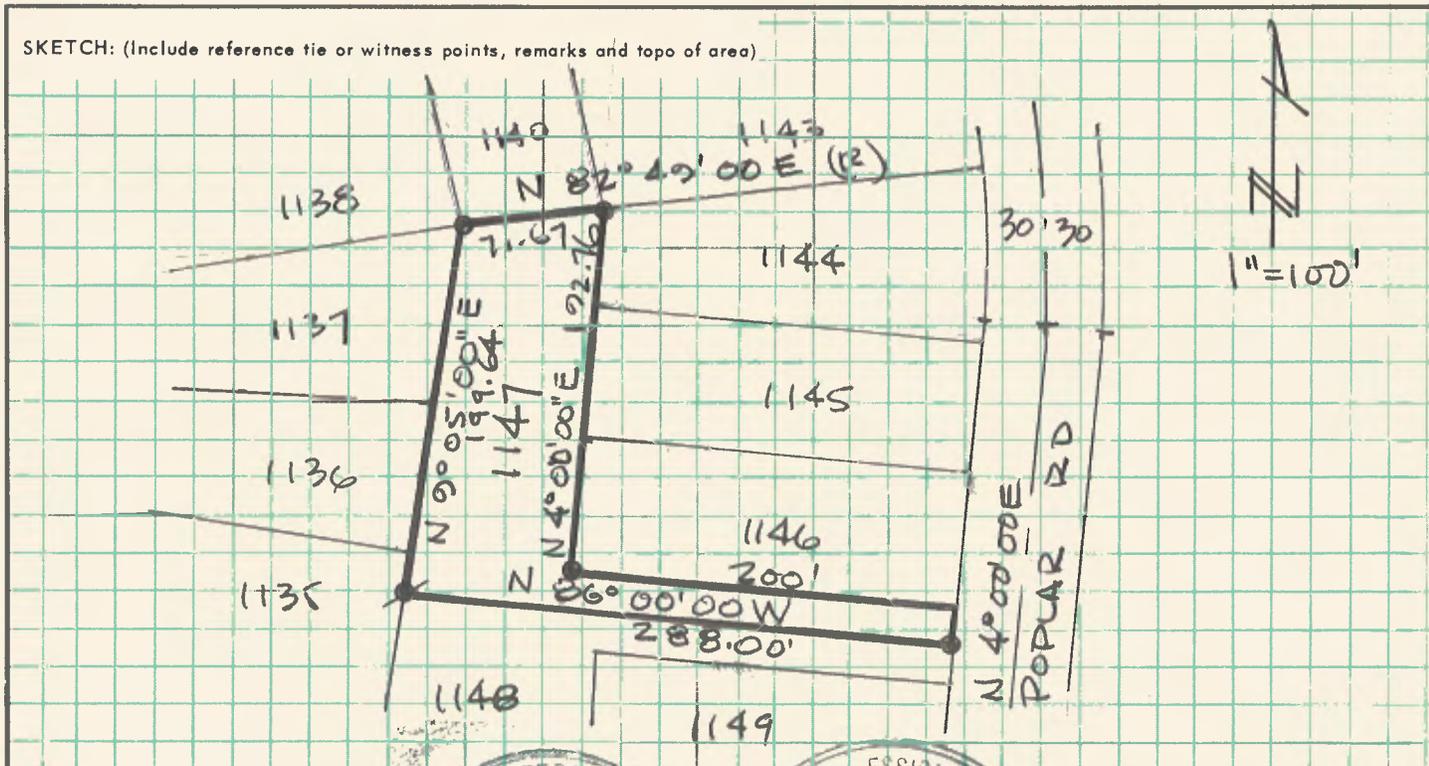


SURVEYOR'S CERTIFICATE

THIS CORNER RECORD WAS PREPARED BY ME OR UNDER MY DIRECTION IN CONFORMANCE WITH THE LAND SURVEYORS ACT ON SEPT 13 19 90 No. 13845

SIGNED: _____

or R.C.E. No.: 13845

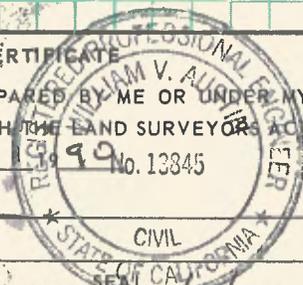

EXP 3/31/93

COUNTY SURVEYOR'S CERTIFICATE

THIS CORNER RECORD WAS RECEIVED AND EXAMINED AND FILED _____ 19 90

DOCUMENT No. _____ STATEMENT ON BACK OF SHEET



YES NO

