

CORNER RECORD 140826-111

COUNTY OF NEVADA T. 14N R. 8E MDM MERIDIAN CALIFORNIA

CORNER TYPE: GOV'T. CORNER MEANDER RANCHO CONTROL OTHER

CORNER IDENTIFICATION - DATE OF VISIT MAY 17 1994



CORNER - LEFT AS FOUND FOUND AND TAGGED REESTABLISHED OBLITERATED CORNER REBUILT

PHYSICAL DESCRIPTION OF CORNER FOUND: EVIDENCE AND METHOD USED TO IDENTIFY OR REESTABLISH

INDICATES FOUND 3/4" IRON PIPE PER WESTERN LAKE PROPERTIES UNIT 2-A

PHYSICAL DESCRIPTION OF MONUMENTS REBUILT OR PERPETUATED


INDICATES SET CONC. NAIL IN CONC DRIVEWAY WITH TAG RCB 13845

CALIFORNIA COORDINATE SYSTEM ORDER: FIRST SECOND THIRD

STATIONS USED: NGS (USC & GS) STATE COUNTY OTHER STATION _____ STATION _____

ZONE _____ ELEVATION _____ NORTHINGS (Y) _____ EASTINGS (X) _____

SKETCH: (Include reference tie or witness points, remarks and topo of area)

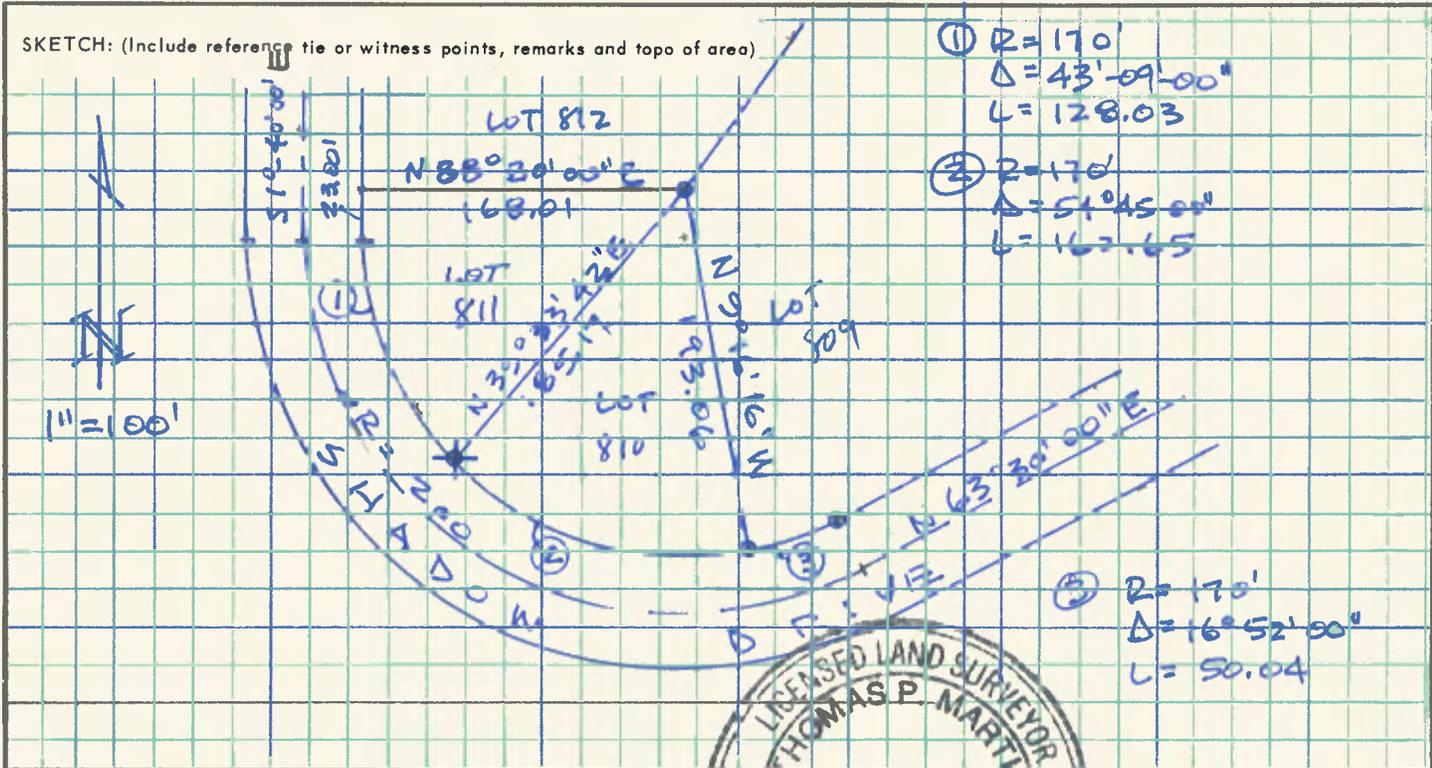


SURVEYOR'S CERTIFICATE

THIS CORNER RECORD WAS PREPARED BY MEMORANDUM
DIRECTION IN CONFORMANCE WITH THE LAND SURVEYOR
ON MAY 17

SIGNED: [Signature]

or R.C.E. No.: 13845

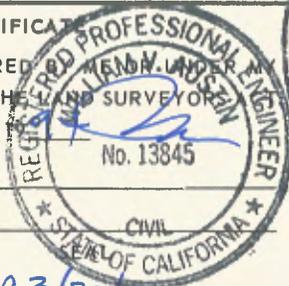

COUNTY SURVEYOR'S CERTIFICATE

EXP 9-30-98
THIS CORNER RECORD WAS RECEIVED June 21 19 94
AND EXAMINED AND FILED January 11 19 95

BY: Thomas P. Martin

TIT 0818 County Surveyor

STATE OF CALIFORNIA
DOCUMENT _____
STATEMENT ON BACK OF SHEET

YES NO

EXP 3/31/95

