

CORNER RECORD

140826.112

COUNTY OF NEVADA T. 14N R. 8E MDB & MERIDIAN CALIFORNIA

CORNER TYPE: GOV'T. CORNER MEANDER RANCHO CONTROL OTHER
CORNER IDENTIFICATION - DATE OF VISIT JULY 16 1994




CORNER - LEFT AS FOUND FOUND AND TAGGED REESTABLISHED OBLITERATED CORNER REBUILT

PHYSICAL DESCRIPTION OF CORNER FOUND: EVIDENCE AND METHOD USED TO IDENTIFY OR REESTABLISH
● INDICATES FOUND 3/4" IRON PIPE PER WESTERN LAKE PROPERTIES UNIT 2-A
● INDICATES FOUND 1/2" IRON PIPE

PHYSICAL DESCRIPTION OF MONUMENTS REBUILT OR PERPETUATED
● INDICATES SET 5/8" REBAR TAGGED RCE 13845

CALIFORNIA COORDINATE SYSTEM ORDER: FIRST SECOND THIRD
STATIONS USED: NGS (USC & GS) STATE COUNTY OTHER STATION _____ STATION _____
ZONE _____ ELEVATION _____ NORTHINGS (Y) _____ EASTINGS (X) _____

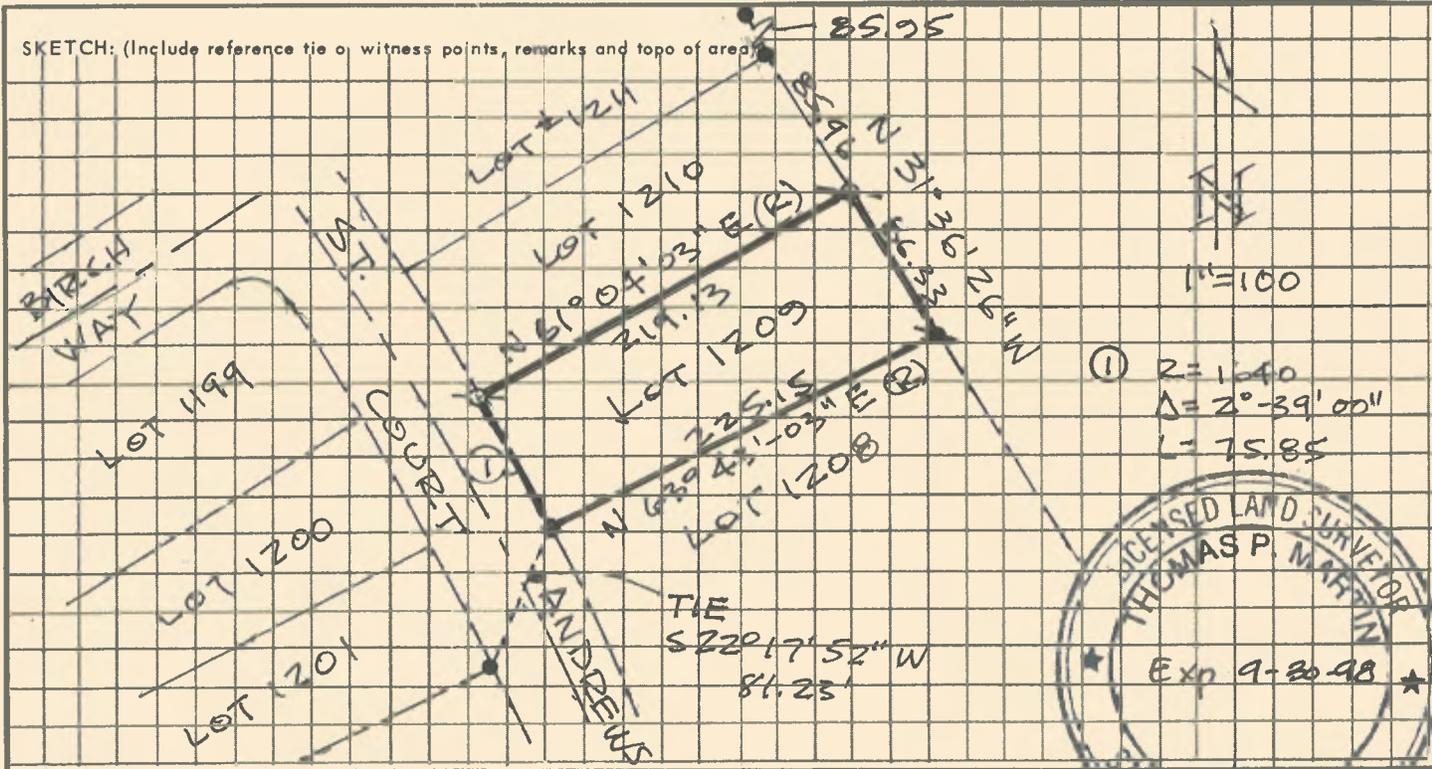

SKETCH: (Include reference tie or witness points, remarks and topo of area)

SURVEYOR'S CERTIFICATE

THIS CORNER RECORD WAS PREPARED BY ME OR BY A REGISTERED PROFESSIONAL ENGINEER UNDER MY DIRECTION IN CONFORMANCE WITH THE REQUIREMENTS OF THE SURVEYING ACT ON JULY 16

SIGNED: [Signature]

or R.C.E. No.: 13845



COUNTY SURVEYOR

THIS CORNER RECORD WAS RECEIVED AND EXAMINED AND FILED January 16 1994

BY: Thomas P. Martin
TITLE: Deputy County Surveyor

DOCUMENT No. _____
STATEMENT ON BACK OF SHEET

YES NO

EXP 3/31/97

