

CORNER RECORD

140826.113

COUNTY OF NEVADA T. 14 N R. 8 E MD B & M MERIDIAN CALIFORNIA

CORNER TYPE: GOV'T. CORNER MEANDER RANCHO CONTROL OTHER

CORNER IDENTIFICATION - DATE OF VISIT AUGUST 24 1994



CORNER - LEFT AS FOUND FOUND AND TAGGED REESTABLISHED OBLITERATED CORNER REBUILT

PHYSICAL DESCRIPTION OF CORNER FOUND: EVIDENCE AND METHOD USED TO IDENTIFY OR REESTABLISH

CORNERS SHOWN AS FOUND WERE 3/4" IRON PIPES
OF THE TYPE USED IN LAKE OF THE PINES


PHYSICAL DESCRIPTION OF MONUMENTS REBUILT OR PERPETUATED

SET 3/4" REBAR W/ PLASTIC CAP STAMPED RCE 29265

CALIFORNIA COORDINATE SYSTEM ORDER: FIRST SECOND THIRD

STATIONS USED: NGS (USC & GS) STATE COUNTY OTHER STATION _____ STATION _____

ZONE _____ ELEVATION _____ NORTHINGS (Y) _____ EASTINGS (X) _____

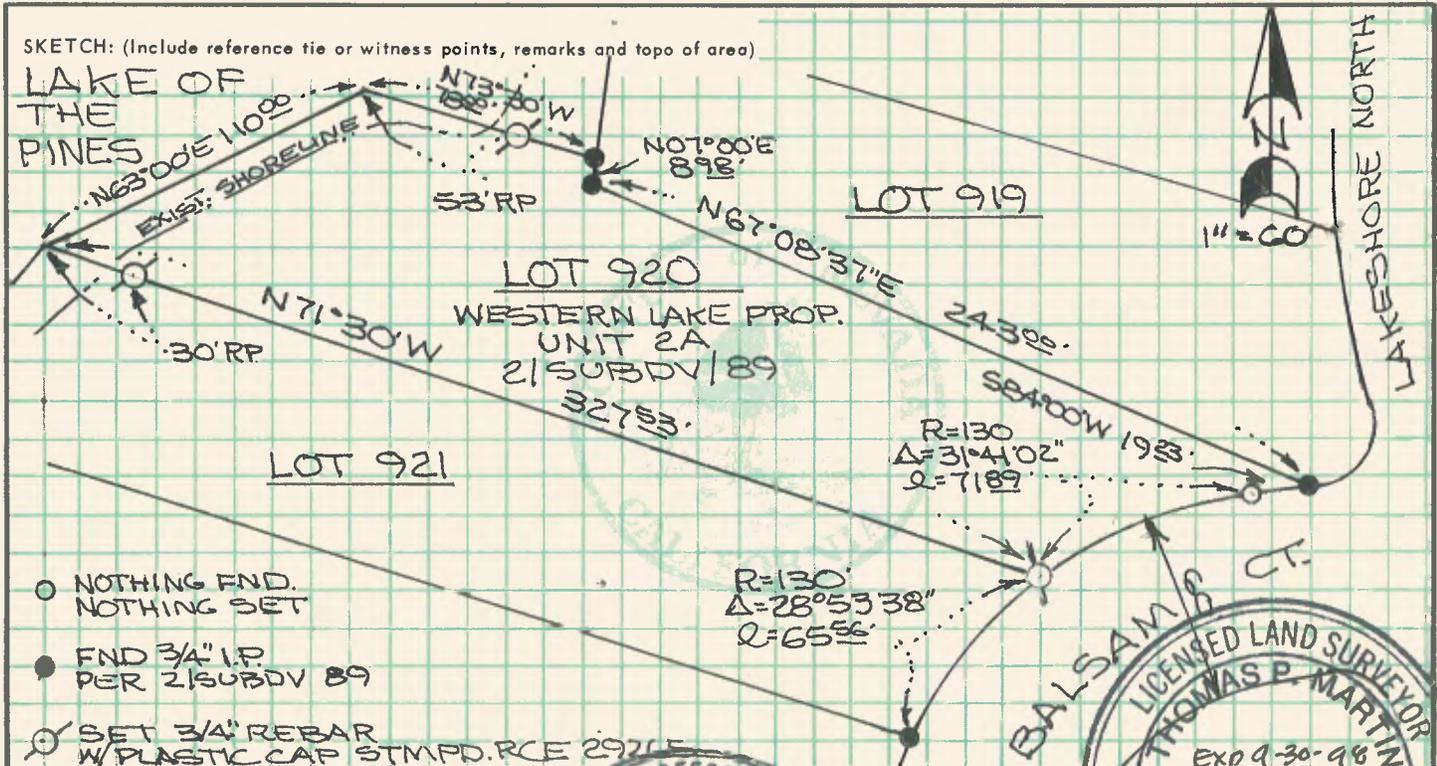

- NOTHING FND. NOTHING SET
- FND 3/4" I.P. PER 21 SUBDV 89
- ⊙ SET 3/4" REBAR W/ PLASTIC CAP STMPD. RCE 29265

SURVEYOR'S CERTIFICATE

THIS CORNER RECORD WAS PREPARED BY ME OR UNDER MY DIRECTION IN CONFORMANCE WITH THE LAND SURVEYORS ACT ON AUGUST 24 1994



SIGNED: RG Hillman

L.S. or R.C.E. No.: RCE 29265
EXPIRES 3/31/95 SEAL

COUNTY SURVEYOR'S CERTIFICATE

THIS CORNER RECORD WAS RECEIVED August 30 1994 AND EXAMINED AND FILED January 11 1995

NAME: Maura P. ...
DEPUTY COUNTY SURVEYOR OF CALIFORNIA

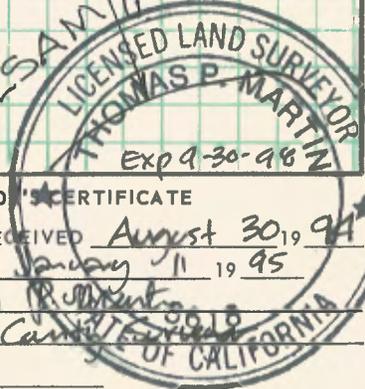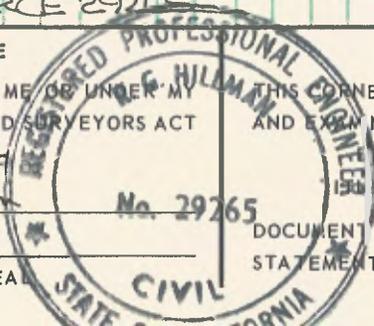

DOCUMENT No. _____ STATEMENT ON BACK OF SHEET

YES NO

