

CORNER RECORD 140826.114

COUNTY OF NEVADA T. 14 N R. 8 E MDB MERIDIAN CALIFORNIA

CORNER TYPE: GOV'T. CORNER MEANDER RANCHO CONTROL OTHER
 CORNER IDENTIFICATION - DATE OF VISIT SEPT 16 1994




CORNER - LEFT AS FOUND FOUND AND TAGGED REESTABLISHED OBLITERATED CORNER REBUILT

PHYSICAL DESCRIPTION OF CORNER FOUND: EVIDENCE AND METHOD USED TO IDENTIFY OR REESTABLISH
 ● INDICATES FOUND 3/4" IRON PIPE PER WESTERN LAKE PROPERTIES UNIT 2-A

PHYSICAL DESCRIPTION OF MONUMENTS REBUILT OR PERPETUATED
 ○ INDICATES SET 5/8" REBAR TAGGED RCE 13845

CALIFORNIA COORDINATE SYSTEM ORDER: FIRST SECOND THIRD
 STATIONS USED: NGS (USC & GS) STATE COUNTY OTHER STATION _____ STATION _____
 ZONE _____ ELEVATION _____ NORTHINGS (Y) _____ EASTINGS (X) _____

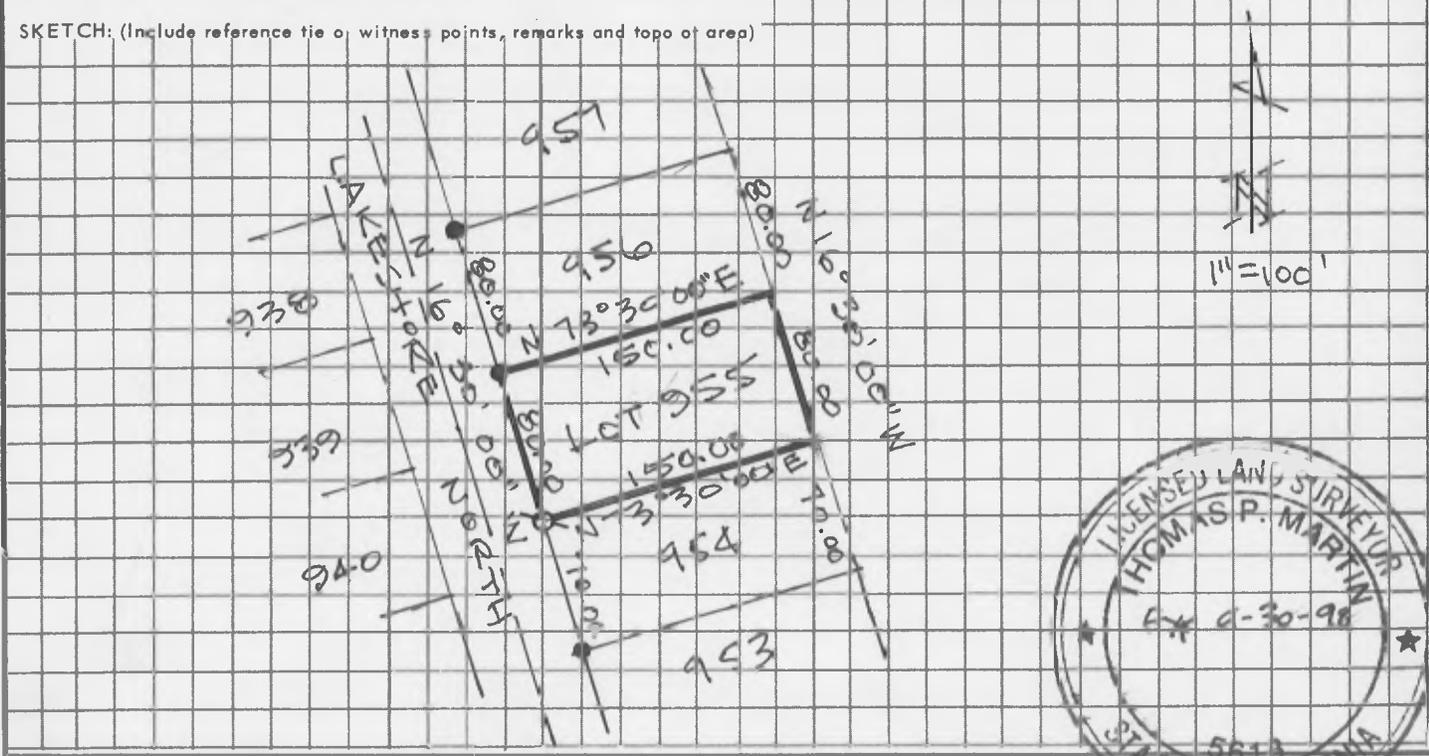

SURVEYOR'S CERTIFICATE
 THIS CORNER RECORD WAS PREPARED BY THOMAS P. MARTIN UNDER MY DIRECTION IN CONFORMANCE WITH THE LAND SURVEYORS ACT ON SEPT 16
 SIGNED: [Signature]
 or R.C.E. No.: 13845



COUNTY SURVEYOR'S CERTIFICATE
 THIS CORNER RECORD WAS RECEIVED November 15, 1994 AND EXAMINED AND FILED January 12, 1995
 BY: [Signature]
 TITLE: Deputy County Surveyor
 DOCUMENT No. _____
 STATEMENT ON BACK OF SHEET YES NO

Exp 3/31/97

