

140826.119

CORNER RECORD

COUNTY OF NEVADA T. 14N R. 8E MT DIABLO MERIDIAN CALIFORNIA
 CORNER TYPE: GOV'T. CORNER MEANDER RANCHO CONTROL OTHER
 CORNER IDENTIFICATION - DATE OF VISIT 12-22-99 19__




CORNER - LEFT AS FOUND FOUND AND TAGGED REESTABLISHED OBLITERATED CORNER REBUILT

PHYSICAL DESCRIPTION OF CORNER FOUND: EVIDENCE AND METHOD USED TO IDENTIFY OR REESTABLISH
CLOSEST CORNERS TO LOT 886 WERE FRONT CORNERS ON LOT 993 & 994 ACROSS STREET WHERE 3/4" IRON PIPES OF TYPE USED IN 101 WERE FOUND

PHYSICAL DESCRIPTION OF MONUMENTS REBUILT OR PERPETUATED
SET MISSING CORNERS SHOWN W/ 3/4" REBAR W/ PLASTIC CAP STAMPED RCE 29265

CALIFORNIA COORDINATE SYSTEM ORDER: FIRST SECOND THIRD
 STATIONS USED: NGS (USC & GS) STATE COUNTY OTHER STATION _____ STATION _____
 ZONE _____ ELEVATION _____ NORTHINGS (Y) _____ EASTINGS (X) _____

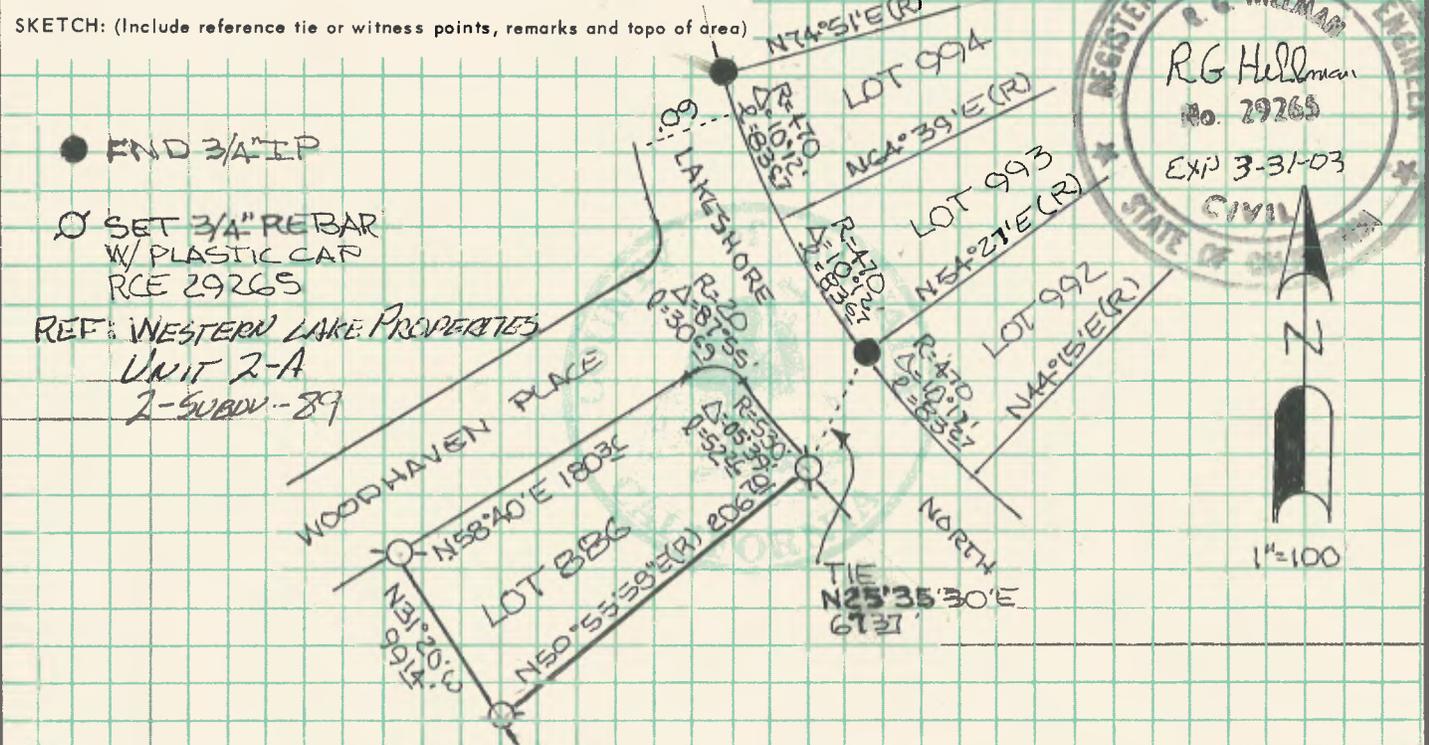

SURVEYOR'S CERTIFICATE
 THIS CORNER RECORD WAS PREPARED BY ME OR UNDER MY DIRECTION IN CONFORMANCE WITH THE LAND SURVEYORS ACT ON 12-22-99
 SIGNED: R.G. Hillman
 L.S. or R.C.E. No.: RCE 29265
 SEAL

COUNTY SURVEYOR'S CERTIFICATE
 THIS CORNER RECORD WAS RECEIVED January 31 19 2000 AND EXAMINED AND FILED February 11 19 2000
 BY: William R. Martin
 TITLE: Deputy County Surveyor
 DOCUMENT No. _____
 STATEMENT ON BACK OF SHEET
Sealed on Back YES NO

