

140826.120

CORNER RECORD

COUNTY OF NEVADA T. 14N R. 8E MDB MERIDIAN CALIFORNIA
 CORNER TYPE: GOV'T. CORNER MEANDER RANCHO CONTROL OTHER PROP COR
 CORNER IDENTIFICATION - DATE OF VISIT MAY 28 1999





CORNER - LEFT AS FOUND FOUND AND TAGGED REESTABLISHED OBLITERATED CORNER REBUILT

PHYSICAL DESCRIPTION OF CORNER FOUND: EVIDENCE AND METHOD USED TO IDENTIFY OR REESTABLISH
 ● INDICATES FOUND MONUMENT PER WESTERN LAKE PROPERTIES UNIT Z-B, RECORDED IN BK 2 SUBS PG 95.

PHYSICAL DESCRIPTION OF MONUMENTS REBUILT OR PERPETUATED
 ○ INDICATES SET 5/8" REBAR, TAGGED RCE 13845.

CALIFORNIA COORDINATE SYSTEM ORDER: FIRST SECOND THIRD
 STATIONS USED: NGS (USC & GS) STATE COUNTY OTHER STATION _____ STATION _____
 ZONE _____ ELEVATION _____ NORTHINGS (Y) _____ EASTINGS (X) _____

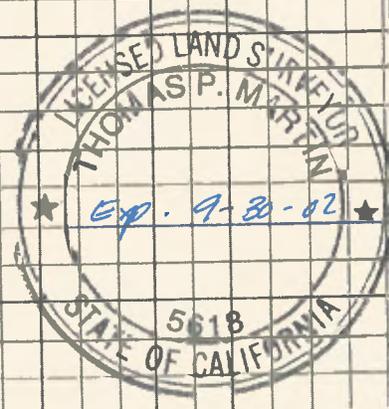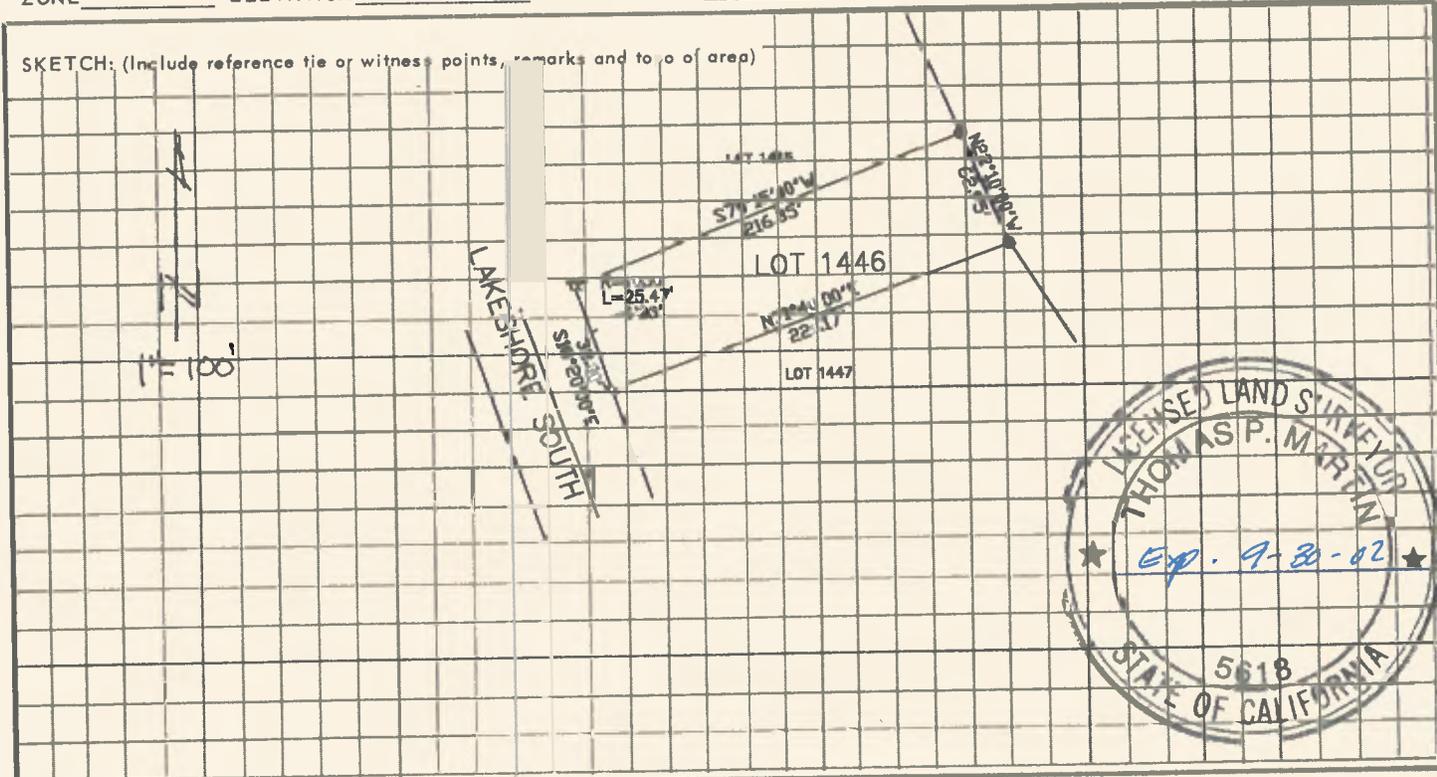

SURVEYOR'S CERTIFICATE

THIS CORNER RECORD WAS PREPARED BY ME UNDER MY DIRECTION IN CONFORMANCE WITH THE SURVEYOR'S ACT ON MAY 28

SIGNED: [Signature]
 or R.C.E. No.: 13845

EXP 3/31/01



COUNTY SURVEYOR'S CERTIFICATE

THIS CORNER RECORD WAS RECEIVED Feb. 10 19 2000
 AND EXAMINED AND FILED Feb. 11 19 2000

BY: Thomas P. Martin
 TITLE: Deputy County Surveyor

DOCUMENT No. _____
 STATEMENT ON BACK OF SHEET YES NO