

140826.121

CORNER RECORD

COUNTY OF NEVADA T. 14N R. 8E MDB MERIDIAN CALIFORNIA

CORNER TYPE: GOV'T. CORNER MEANDER RANCHO CONTROL OTHER
CORNER IDENTIFICATION - DATE OF VISIT MARCH 16 192000




CORNER - LEFT AS FOUND FOUND AND TAGGED REESTABLISHED OBLITERATED CORNER REBUILT

PHYSICAL DESCRIPTION OF CORNER FOUND: EVIDENCE AND METHOD USED TO IDENTIFY OR REESTABLISH
FND 3/4" IRON PIPES AT CORNERS SHOWN & USED THEM TO RESET MISSING CORNERS. DID NOT ACCEPT 3/4" IP AT BOTTOM BECAUSE OF ITS MISMATCH W/ THOSE AT TOP AND BECAUSE THERE WERE NO OTHER BOTTOM POINTS TO CHECK AGAINST. FOR SEVERAL LOTS IN EITHER DIRECTION THE BOTTOM CORNERS FALL IN WATER AND LOT SIDELINGS APPEAR AS SET BASED ON FRONT CORNER

PHYSICAL DESCRIPTION OF MONUMENTS REBUILT OR PERPETUATED SET 3/4" REBAR W/ PLASTIC CAP STAMPED RCE 29265

CALIFORNIA COORDINATE SYSTEM ORDER: FIRST SECOND THIRD
STATIONS USED: NGS (USC & GS) STATE COUNTY OTHER STATION _____ STATION _____
ZONE _____ ELEVATION' _____ NORTHINGS (Y) _____ EASTINGS (X) _____

SKETCH: (Include reference tie or witness points, remarks and topo of area)

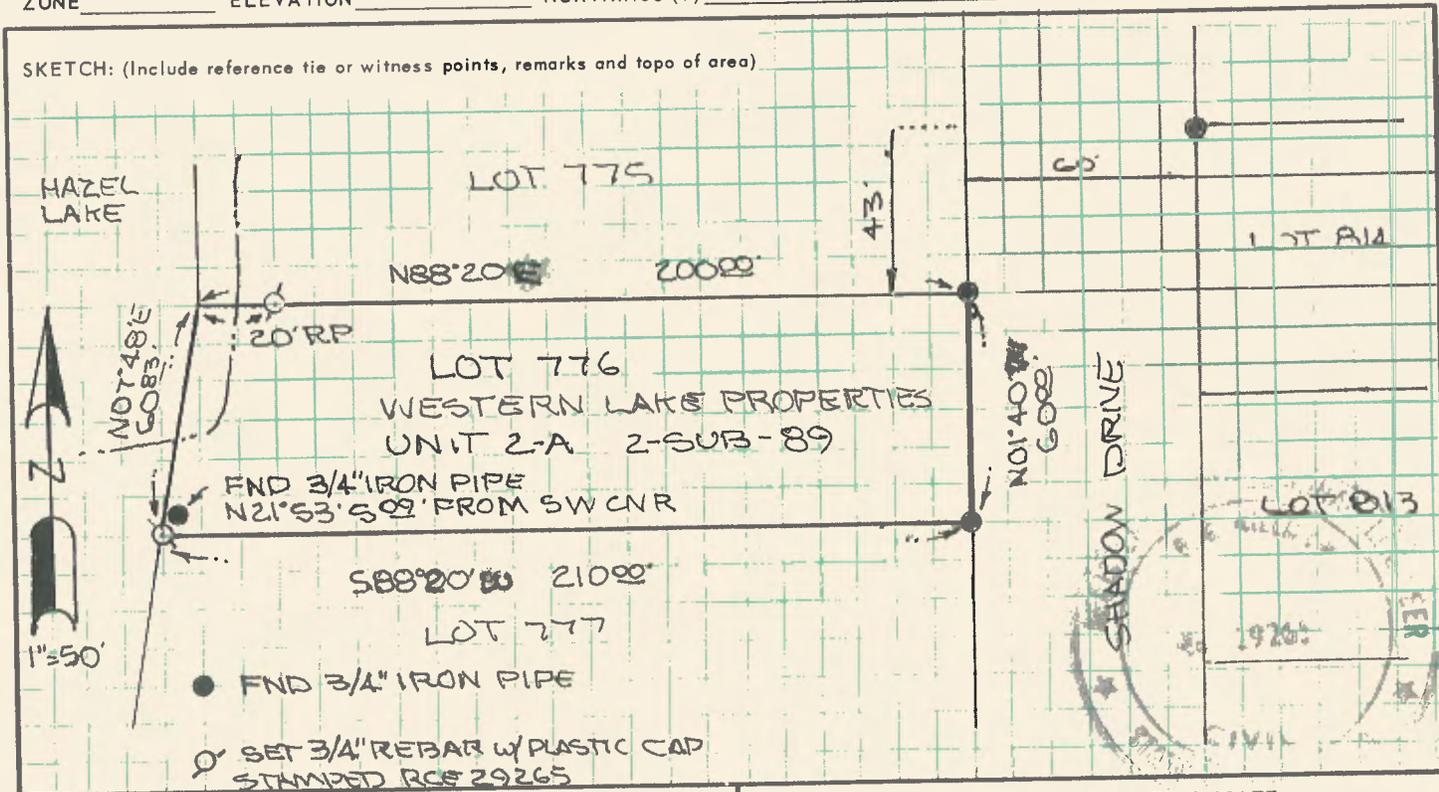

SURVEYOR'S CERTIFICATE

THIS CORNER RECORD WAS PREPARED BY ME OR UNDER MY DIRECTION IN CONFORMANCE WITH THE LAND SURVEYORS ACT ON MARCH 27 192000

SIGNED: R.G. Hultman

L.S. or R.C.E. No.: RCE 29265 EXP 3-31-03

SEAL

COUNTY SURVEYOR'S CERTIFICATE

THIS CORNER RECORD WAS RECEIVED April 7, 192000 AND EXAMINED AND FILED April 10 192000

BY: William P. Mentzer
TITLE: Deputy County Surveyor

DOCUMENT No. _____

STATEMENT ON BACK OF SHEET

Sealed on Back

YES NO