

CORNER RECORD

140815.100

COUNTY OF NEVADA T. 14N R. 8E MERIDIAN CALIFORNIA

CORNER TYPE: GOV'T. CORNER MEANDER RANCHO CONTROL OTHER
 CORNER IDENTIFICATION - DATE OF VISIT JULY 18 1999




CORNER - LEFT AS FOUND FOUND AND TAGGED REESTABLISHED OBLITERATED CORNER REBUILT

PHYSICAL DESCRIPTION OF CORNER FOUND: EVIDENCE AND METHOD USED TO IDENTIFY OR REESTABLISH
FND 3/4" REBAR TAGGED LS 3215 WHERE SHOWN BELOW


PHYSICAL DESCRIPTION OF MONUMENTS REBUILT OR PERPETUATED
SET 3/4" REBAR W/ PLASTIC CAP STAMPED PCE 29265 WHERE SHOWN BELOW

CALIFORNIA COORDINATE SYSTEM ORDER: FIRST SECOND THIRD
 STATIONS USED: NGS (USC & GS) STATE COUNTY OTHER STATION _____ STATION _____
 ZONE _____ ELEVATION _____ NORTHINGS (Y) _____ EASTINGS (X) _____

SKETCH: (Include reference tie or witness points, remarks and topo of area)

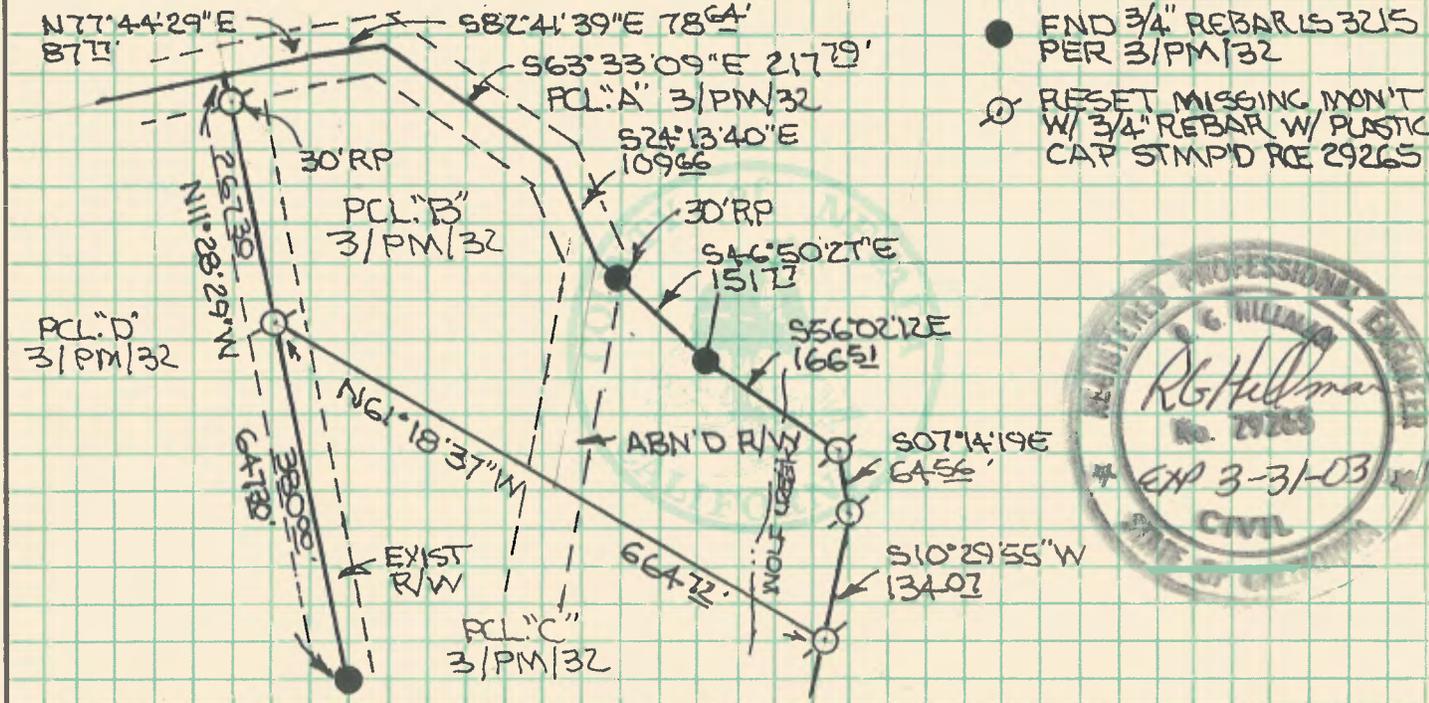

- FND 3/4" REBAR LS 3215 PER 3/PM/32
- ⊙ RESET MISSING MON'T W/ 3/4" REBAR W/ PLASTIC CAP STMP'D PCE 29265

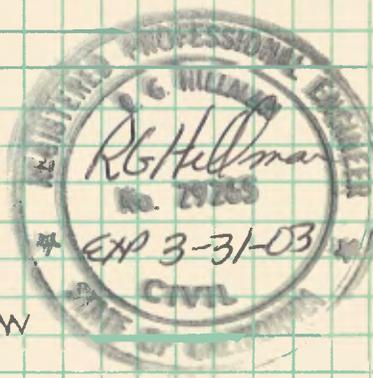

SURVEYOR'S CERTIFICATE

THIS CORNER RECORD WAS PREPARED BY ME OR UNDER MY DIRECTION IN CONFORMANCE WITH THE LAND SURVEYORS ACT ON JULY 19 1999

SIGNED: R.G. Hillman

L.S. or R.C.E. No.: PCE 29265

SEAL

COUNTY SURVEYOR'S CERTIFICATE

THIS CORNER RECORD WAS RECEIVED July 19 1999 AND EXAMINED AND FILED August 2 1999

BY: Gregory P. Martin
 TITLE: Deputy County Surveyor

DOCUMENT No. 140815.100

STATEMENT ON BACK OF SHEET

Sealed on back

YES NO

