


140823.103

CORNER RECORD

COUNTY OF NEVADA T. 14N R. 8E NDB MERIDIAN CALIFORNIA
 CORNER TYPE: GOV'T. CORNER MEANDER RANCHO CONTROL OTHER
 CORNER IDENTIFICATION - DATE OF VISIT 2/11/89 1989

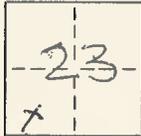

LOT 1252
WESTERN LAKE PROPERTIES
UNIT 2-D
2/SUB 189


CORNER - LEFT AS FOUND FOUND AND TAGGED REESTABLISHED OBLITERATED CORNER REBUILT

PHYSICAL DESCRIPTION OF CORNER FOUND: EVIDENCE AND METHOD USED TO IDENTIFY OR REESTABLISH
RESET FOUND 3/4" IRON PIPE AT POINTS
SHOWN RESET MISSING CORNERS USING THE
FOUND POINTS

PHYSICAL DESCRIPTION OF MONUMENTS REBUILT OR PERPETUATED
SET 3/4" IRON PIPE WITH RCE 29265 TAG
AT THE 2 MISSING CORNERS OF LOT 1252

CALIFORNIA COORDINATE SYSTEM ORDER: FIRST SECOND THIRD
 STATIONS USED: NGS (USC & GS) STATE COUNTY OTHER STATION _____ STATION _____
 ZONE _____ ELEVATION _____ NORTHINGS (Y) _____ EASTINGS (X) _____

SKETCH: (Include reference tie or witness points, remarks and topo of area)

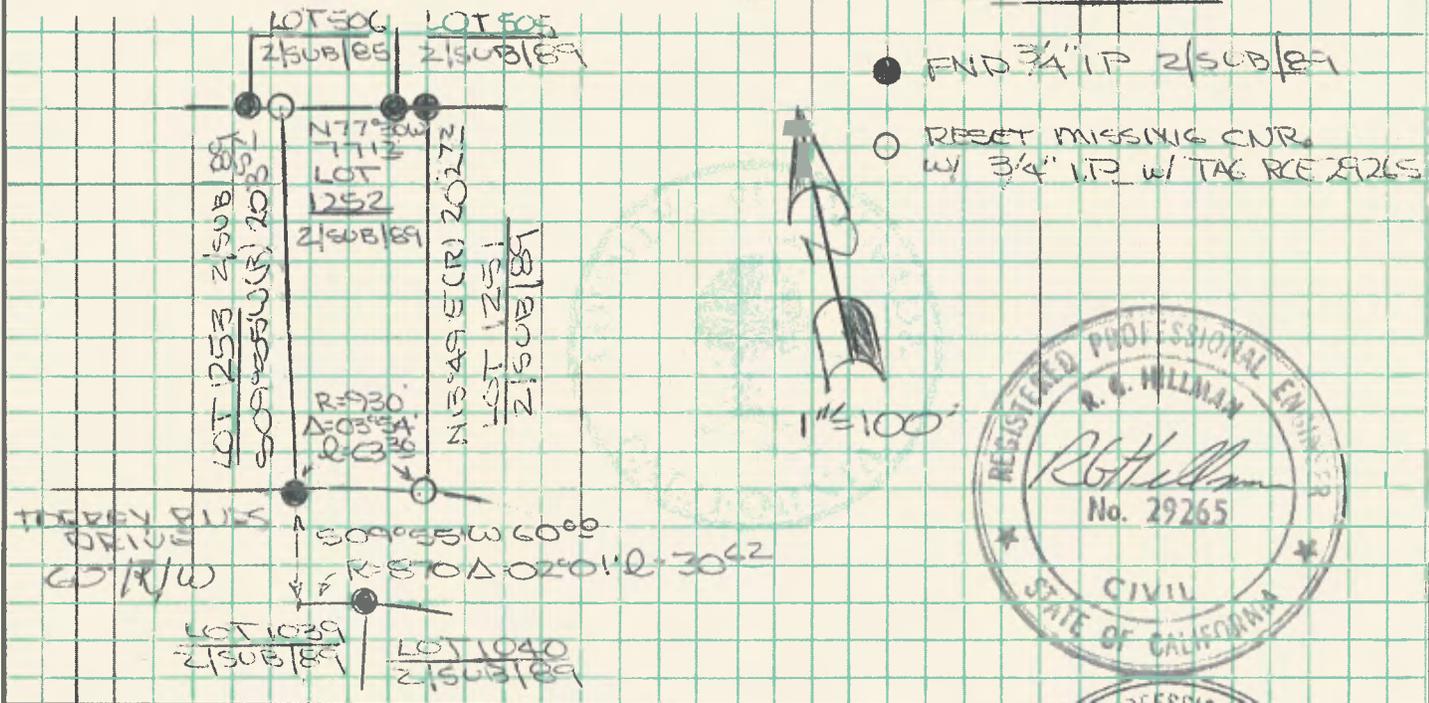

SURVEYOR'S CERTIFICATE
 THIS CORNER RECORD WAS PREPARED BY ME OR UNDER MY DIRECTION IN CONFORMANCE WITH THE LAND SURVEYORS ACT ON 2/17 1989
 SIGNED: R.G. Hillman
 L.S. or R.C.E. No.: RCE 29265 EXP 1991
 SEAL

COUNTY SURVEYOR'S CERTIFICATE
 THIS CORNER RECORD WAS RECEIVED AND EXAMINED AND FILED 2/17/89 1989
 BY: [Signature]
 TITLE: [Signature]
 DOCUMENT No. _____
 STATEMENT ON BACK OF SHEET YES NO



