

140826.127

### CORNER RECORD

COUNTY OF NEVADA T. 14 N R. 8 E MD MERIDIAN CALIFORNIA

CORNER TYPE: GOV'T. CORNER  MEANDER  RANCHO  CONTROL  OTHER   
CORNER IDENTIFICATION - DATE OF VISIT SEPT 26 1996




CORNER - LEFT AS FOUND  FOUND AND TAGGED  REESTABLISHED OBLITERATED CORNER  REBUILT


PHYSICAL DESCRIPTION OF CORNER FOUND: EVIDENCE AND METHOD USED TO IDENTIFY OR REESTABLISH  
● INDICATES FOUND 3/4" IRON PIPE PER WESTERN LAKE PROPERTIES UNIT 2-A, RECORDED IN BK 2 SUBS PG 89, NEVADA COUNTY RECORDS

PHYSICAL DESCRIPTION OF MONUMENTS REBUILT OR PERPETUATED  
○ INDICATES 5/8" REBAR SET, TAGGED PCE 13845

CALIFORNIA COORDINATE SYSTEM ORDER: FIRST  SECOND  THIRD   
STATIONS USED: NGS (USC & GS)  STATE  COUNTY  OTHER  STATION \_\_\_\_\_ STATION \_\_\_\_\_  
ZONE \_\_\_\_\_ ELEVATION \_\_\_\_\_ NORTHINGS (Y) \_\_\_\_\_ EASTINGS (X) \_\_\_\_\_

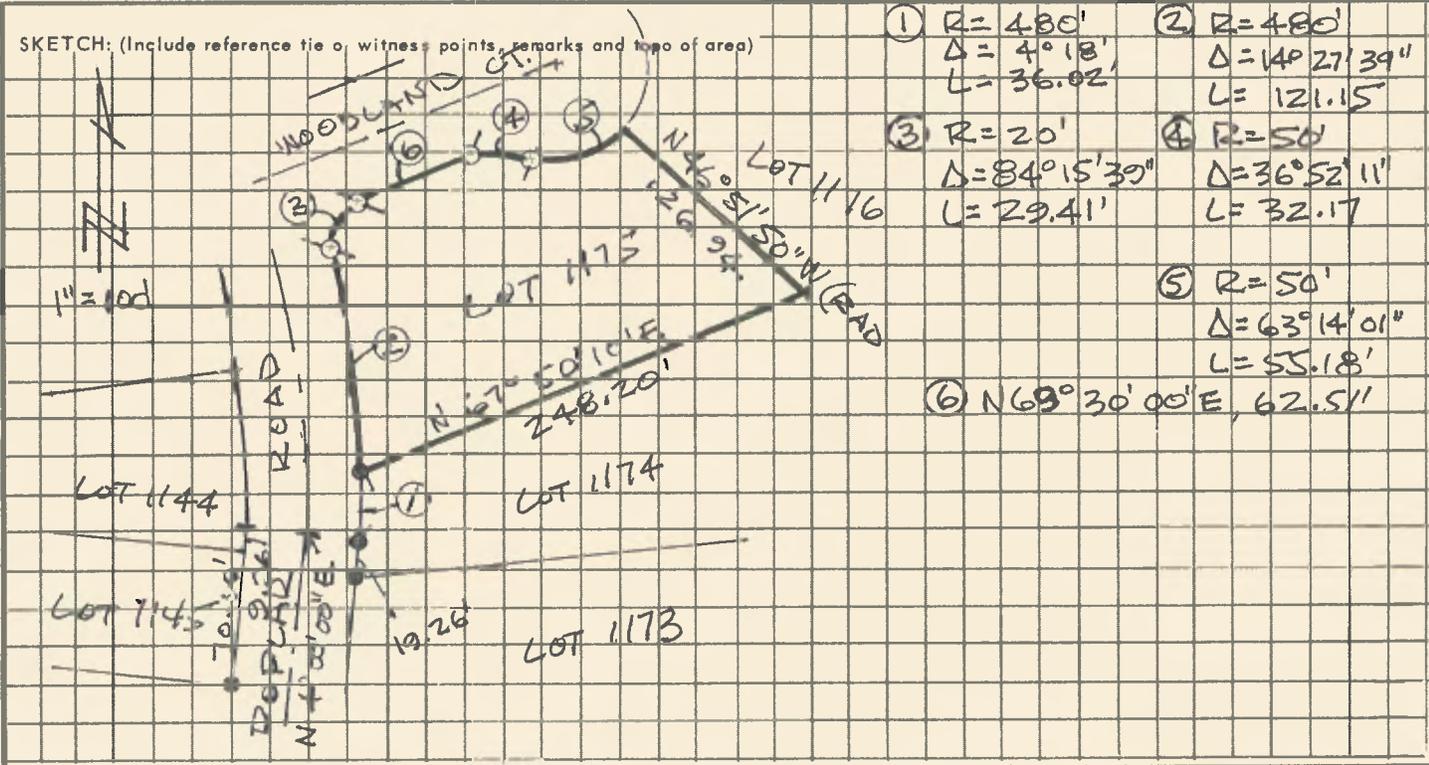

**SURVEYOR'S CERTIFICATE**  
THIS CORNER RECORD WAS PREPARED BY MY DIRECTION IN CONFORMANCE WITH \_\_\_\_\_ AND SURVEYED BY \_\_\_\_\_ ON SEPT 26  
SIGNED: [Signature]  
or R.C.E. No.: 13845

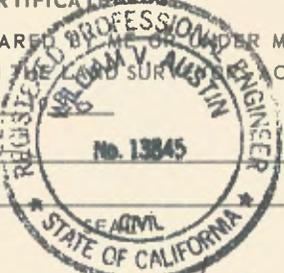

**COUNTY SURVEYOR'S CERTIFICATE**  
THIS CORNER RECORD WAS RECEIVED January 23, 19 2002 AND EXAMINED AND FILED February 14, 19 2002  
BY: [Signature]  
TITLE: County Surveyor  
DOCUMENT No. \_\_\_\_\_  
STATEMENT ON BACK OF SHEET Seal on Back YES  NO

