


CORNER RECORD

Document Number 140426.131

City of UNINCORPORATED

County of NEVADA, California

Brief Legal Description LOT 1818 2-SUBDIV 45 Pth Sec 26 T14N R8E M.D.M.

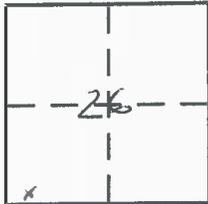

CORNER TYPE

- Government Corner Control
- Meander Property
- Rancho Other
- Date of Survey 5-27-04

COORDINATES (Optional)

- N. _____
- E. _____
- Zone _____ NAD27 NAD83
- NAD83 Epoch _____
- Elev. _____
- Vert. Datum: NGVD29 NAVD88
- Meas. Units: Metric Imperial

Corner - Left as found Found and tagged Established Reestablished Rebuilt

Identification and type of corner found: Evidence used to identify or procedure used to establish or reestablish the corner:

FND. 3/4" IRON PIPES WHERE SHOWN. RESET MISSING CORNERS
USING FND MONTS WHICH WERE CONSISTENT W/ EACH OTHER, MORE
OR LESS

A description of the physical condition of the monument as found and as set or reset:

RESET MISSING CORNERS W/ 3/4" REBAR W/ PLASTIC CAP STMPD. PLS 29265

SURVEYOR'S STATEMENT

This Corner Record was prepared by me or under my direction in conformance with the Land Surveyor's Act on 5-27-04

Signed R.G. Hillman P.L.S or R.C.E. No. PLS 29265

COUNTY SURVEYOR'S STATEMENT


This Corner Record was received June 15, 2004

and examined and filed June 25, 2004

Signed Thomas P. Martin P.L.S or R.C.E. No. 5618


Title Deputy County Surveyor

County Surveyor's Comment _____

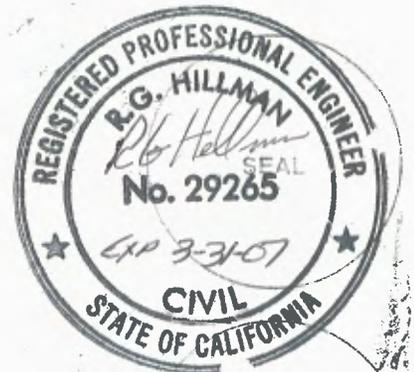

JUN 15 2004

D.O.T.S.

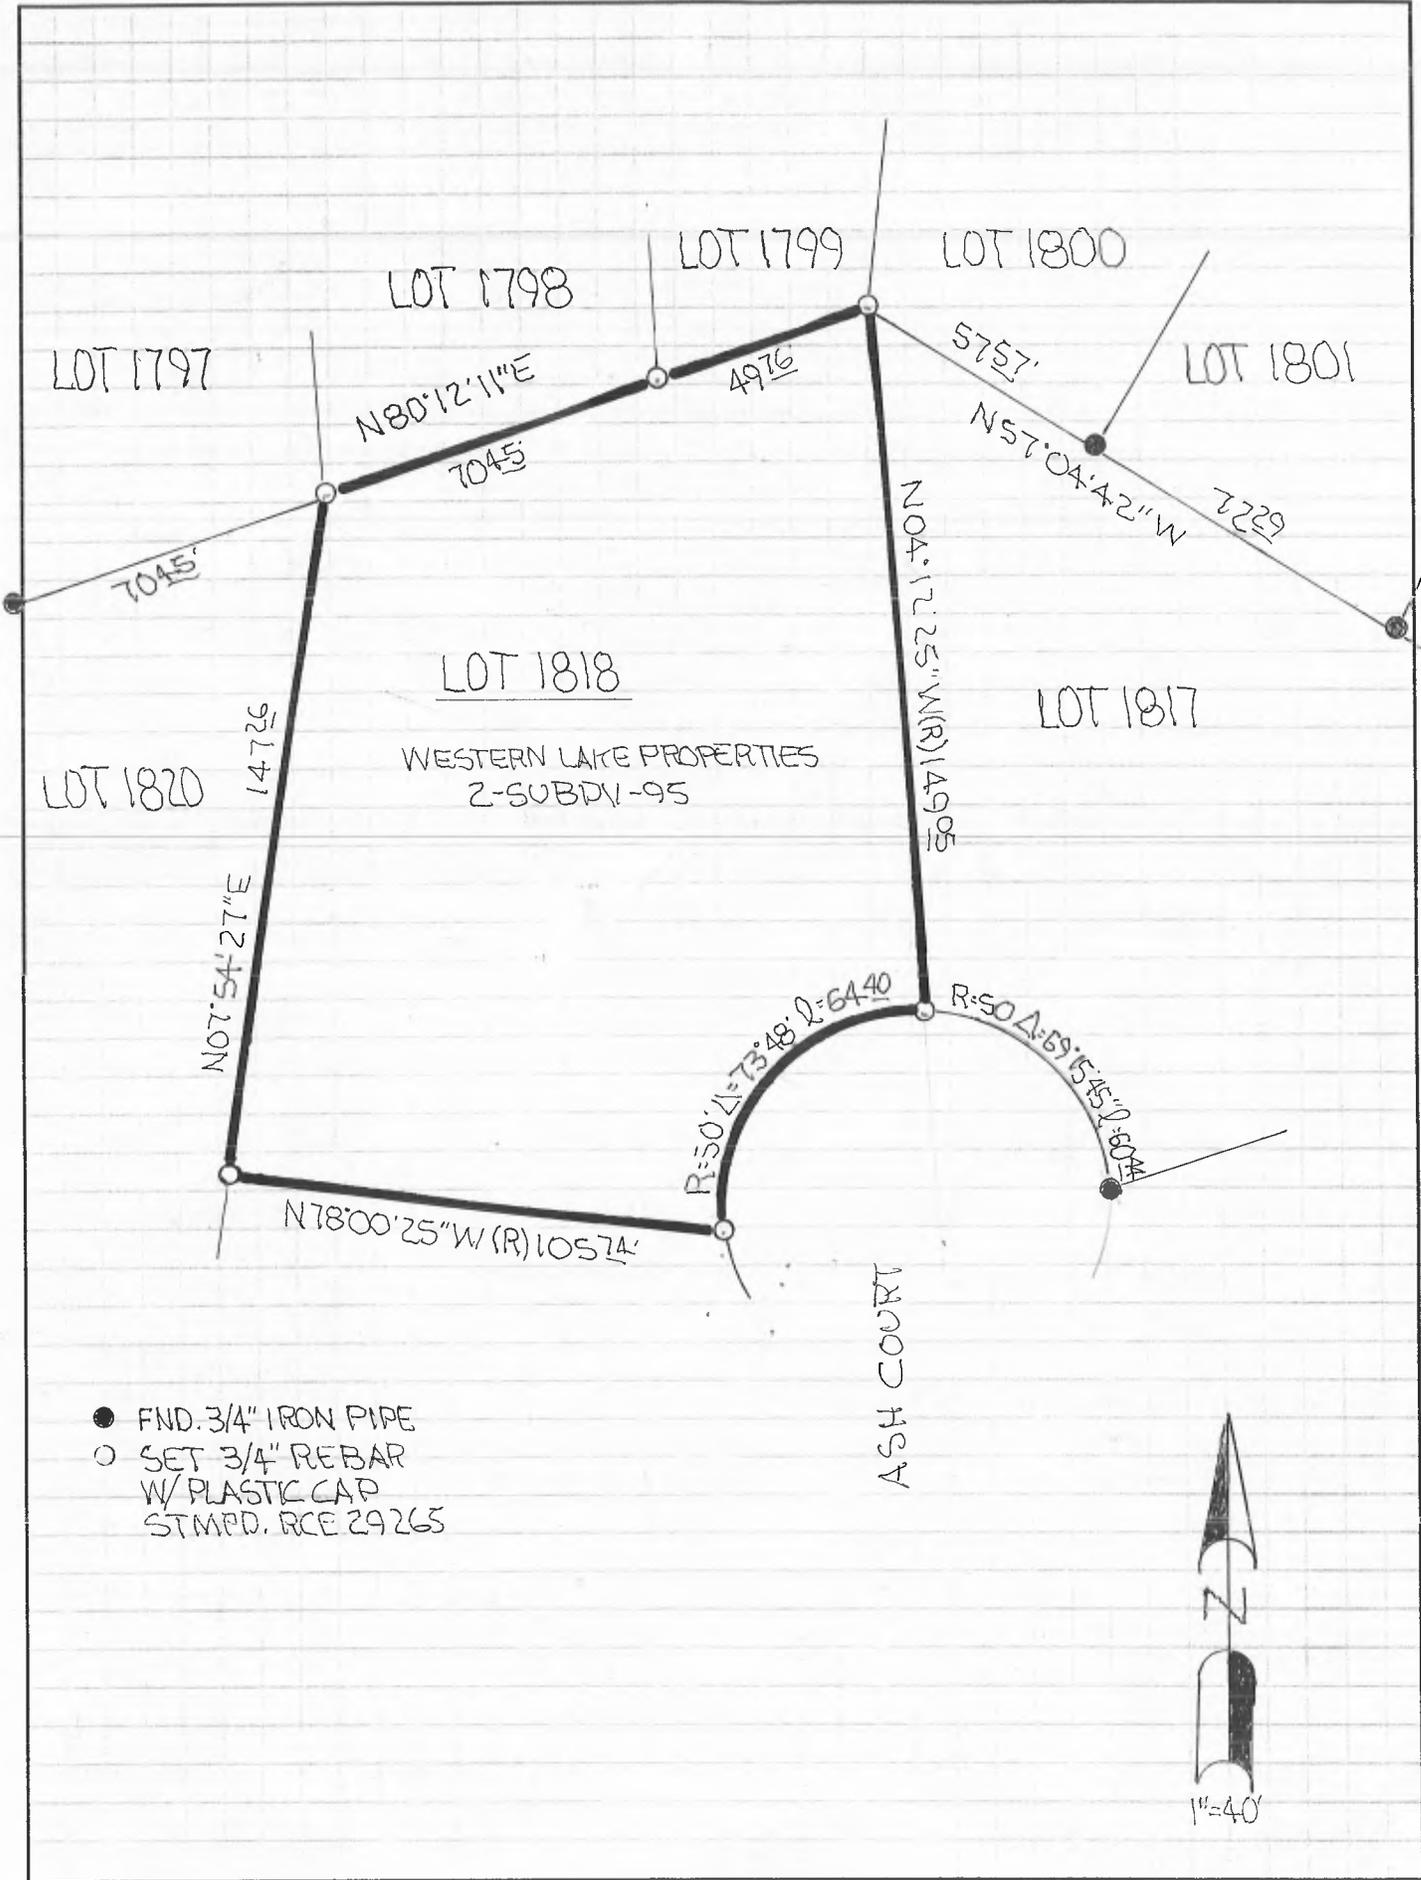

- FND. 3/4" IRON PIPE
- SET 3/4" REBAR W/ PLASTIC CAP STMPD. RCE 29265

ASH COURT

