

CORNER RECORD


Document Number: 140826.138

City of: _____

County of: Nevada, California

Brief Legal Description:

Lot 149 of Dark Horse Phase 3 per Book 8 of Subdivision Maps at Page 119.

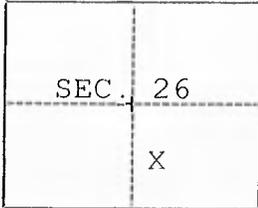

CORNER TYPE

Government Corner Control
 Meander Property
 Rancho Other

COORDINATES (Optional)

N. _____
 E. _____
 Zone: _____ NAD27 NAD83
 NAD83 Epoch: _____
 Elevation: _____
 Vert. Datum: NVGD29 NAVD88
 Meas. Units: Metric Imperial

T. 14 N. R. 8 E.

Date of Survey: July 1, 2015

Corner: Left as Found Found and Tagged Established Reestablished Rebuilt

Identification and type of corner found: Evidence used to identify or procedure used to establish or reestablish the corner:

Found monuments per Subdivision Map found at Book 8, Page 119

A description of the physical condition of the monument as found and as set or reset:

Set 5/8" rebar w/ cap LS 8928 for missing corners as shown on page 2

SURVEYOR'S STATEMENT

This Corner Record was prepared by me or under my direction in conformance with the Land Surveyor's Act on: July 19, 2015

Signed: [Signature] P.L.S. or R.C.E. Number: 8928



COUNTY SURVEYOR'S STATEMENT

This Corner Record was received on JULY 23, 2015 and examined and filed on JULY 28, 2015

Signed: [Signature] P.L.S. or ~~R.C.E.~~ Number: 8423
 Title: COUNTY SURVEYOR



County Surveyor's Comments:

EXHIBIT MAP - LOT 149

SITE ADDRESS:

23847 IRONWOOD COURT
AUBURN, CA. 95602

APN#:

11-191-46

APN# 11-191-49
LOT# 152

APN# 11-191-48
LOT# 151

APN# 11-191-43
LOT# 146

APN# 11-181-04
PARCEL "M"



APN# 11-191-47
LOT# 150

APN# 11-191-44
LOT# 147

APN# 11-191-45
LOT# 148

APN# 11-191-46
LOT# 149

APN# 11-181-05
PARCEL "AA"

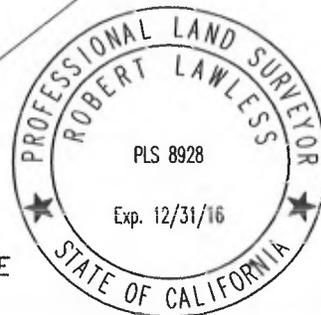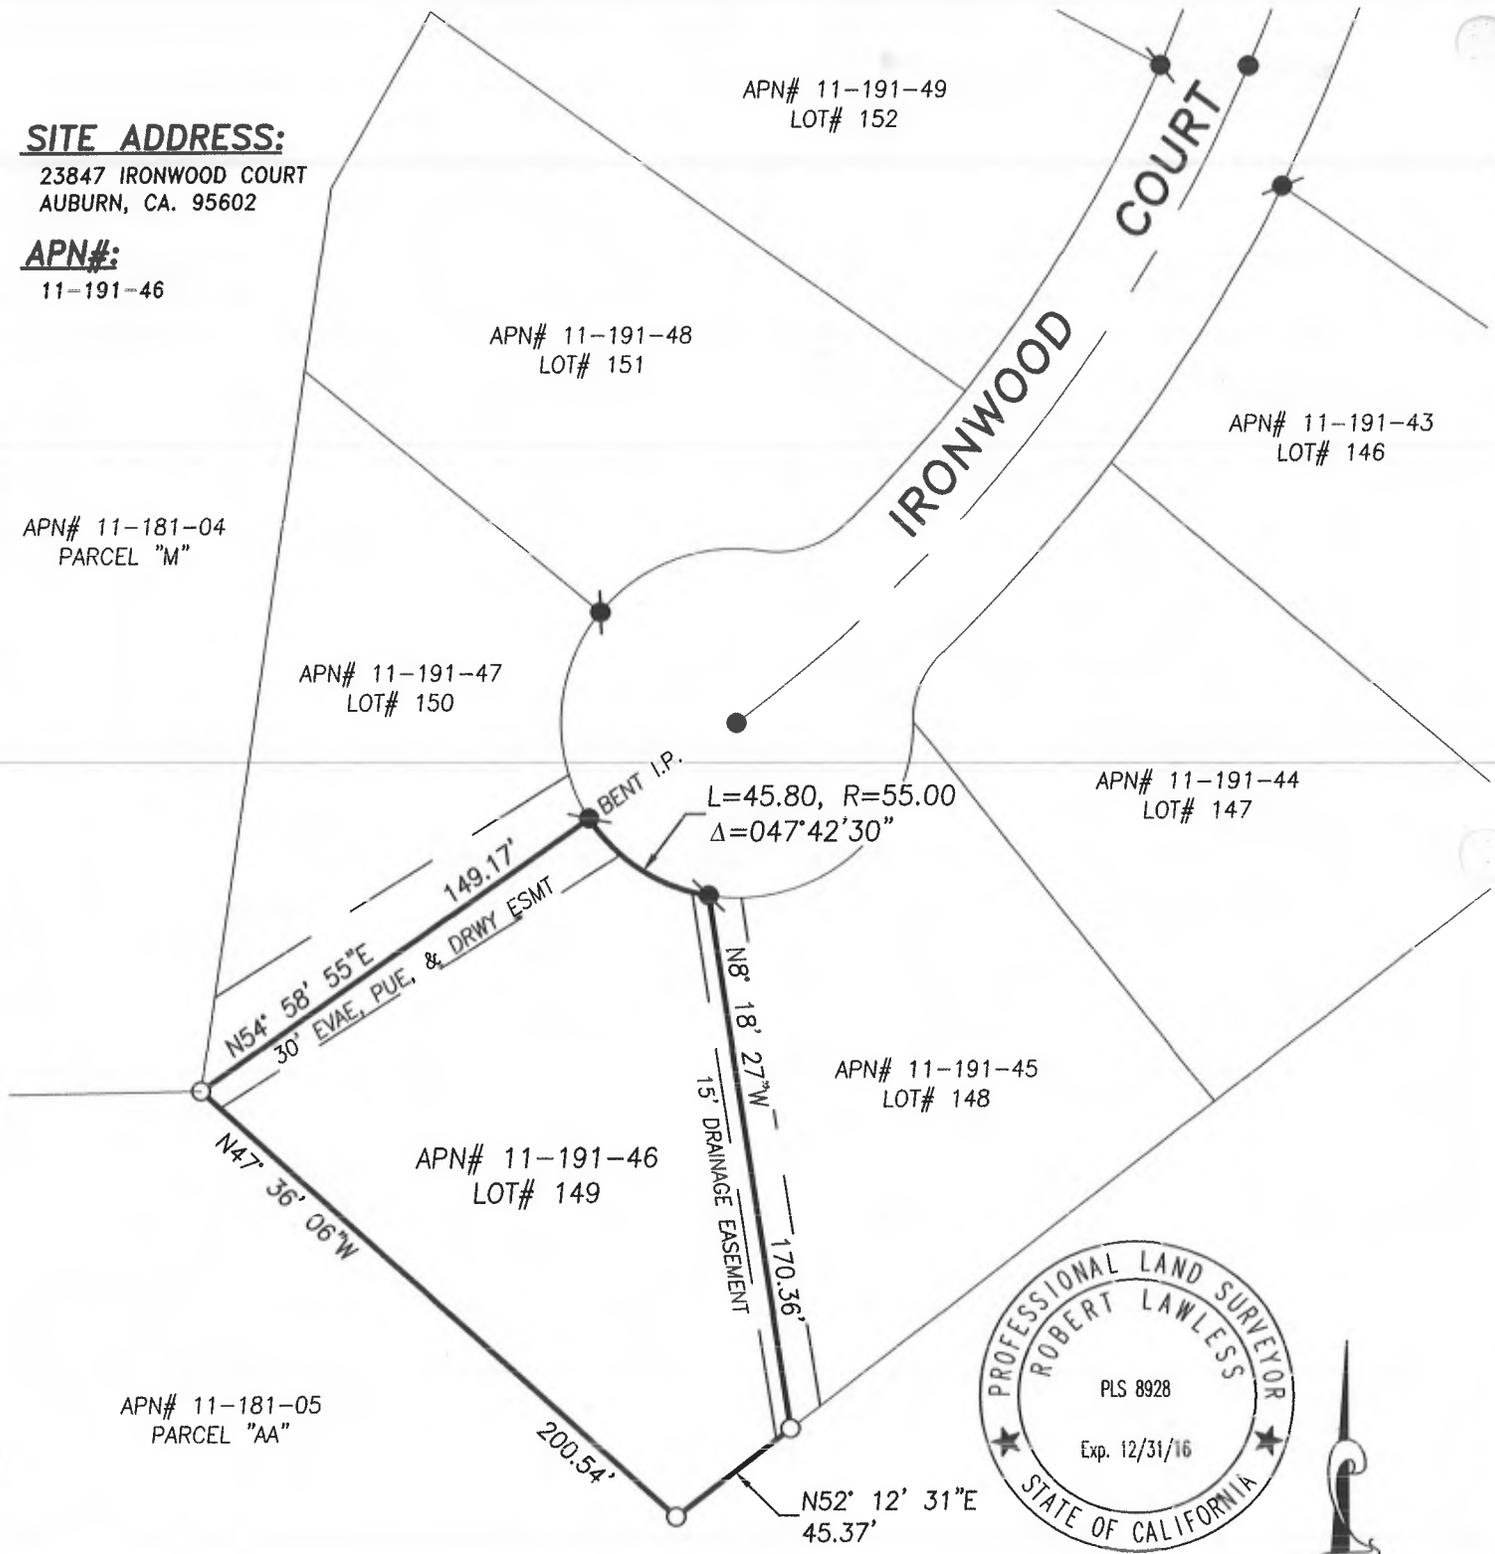

SCALE: 1" = 60'

LEGEND:

- . . . FOUND 3/4" IRON PIN w/ COPPER COLLAR, NO TAG PER BOOK 8 OF SUBS AT PAGE 119
- . . . FOUND RAILROAD SPIKE STAMPED "LS 6596" PER BOOK 8 OF SUBS AT PAGE 119
- . . . SET 5/8" REBAR w/ PLASTIC CAP LS8928