

CORNER RECORD

COUNTY OF NEVADA T. 14N R. 3E MOOREM MERIDIAN CALIFORNIA

CORNER TYPE: GOV'T. CORNER MEANDER RANCHO CONTROL OTHER PROPERTY CORNER
CORNER IDENTIFICATION - DATE OF VISIT OCTOBER 5 1987




LOT 246 WESTERN LAKE PROPERTIES
Unit No 1-A
BLK 2 / SUBDVS / PG 84

CORNER - LEFT AS FOUND FOUND AND TAGGED REESTABLISHED OBLITERATED CORNER REBUILT

PHYSICAL DESCRIPTION OF CORNER FOUND: EVIDENCE AND METHOD USED TO IDENTIFY OR REESTABLISH
FND CNRS WERE AS DESCRIBED ON SUBDV. MAP. AT
SW COR LOT 246 I FOUND A LARGE ROCK WITH
A SPRAY PAINT MARKING. BY PROJECTING THE FRONT
PROPERTY LINE BASED ON THE 2 FOUND POINTS I LOCATED
THE COR. AT THE 'BAGG OF THE ROCK'

PHYSICAL DESCRIPTION OF MONUMENTS REBUILT OR PERPETUATED
SET 3/4" IRON PIPE & STAMPED RCE 29265

CALIFORNIA COORDINATE SYSTEM ORDER: FIRST SECOND THIRD
STATIONS USED: NGS (USC & GS) STATE COUNTY OTHER STATION _____ STATION _____
ZONE _____ ELEVATION _____ NORTHINGS (Y) _____ EASTINGS (X) _____

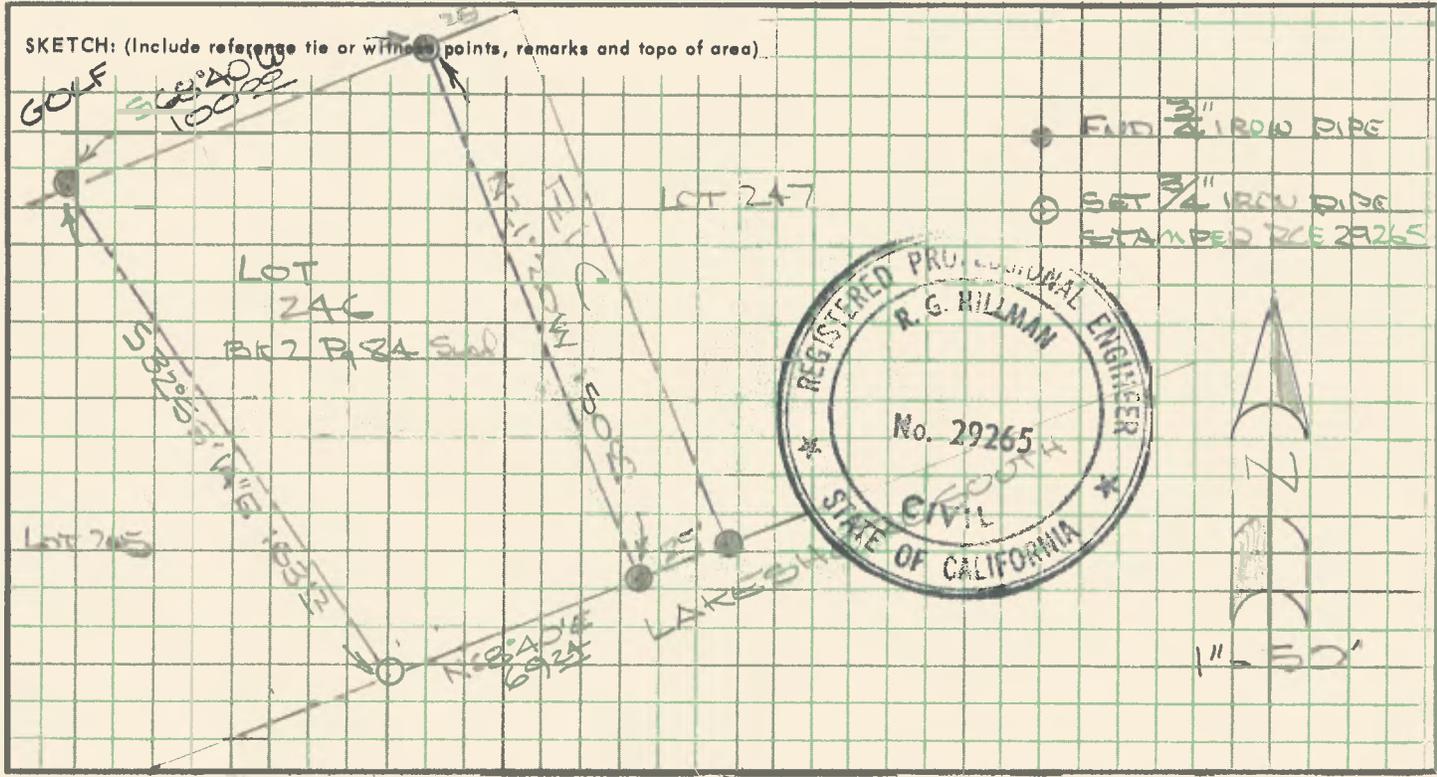

SKETCH: (Include reference tie or witness points, remarks and topo of area)

SURVEYOR'S CERTIFICATE

THIS CORNER RECORD WAS PREPARED BY ME OR UNDER MY DIRECTION IN CONFORMANCE WITH THE LAND SURVEYORS ACT ON Oct 9 19 87

SIGNED: R.G. Hillman
L.S. or R.C.E. No.: RCE 29265

SEAL

COUNTY SURVEYOR'S CERTIFICATE

THIS CORNER RECORD WAS RECEIVED 10-13 19 87 AND EXAMINED AND FILED 10-30

BY: [Signature]
TITLE: County Surveyor

DOCUMENT No. _____
STATEMENT ON BACK OF SHEET YES NO

