

CORNER RECORD

COUNTY OF NEVADA T. 14N R. 35E 11DEEM MERIDIAN CALIFORNIA

CORNER TYPE: GOV'T. CORNER MEANDER RANCHO CONTROL OTHER

CORNER IDENTIFICATION - DATE OF VISIT JULY 8 1987



LOT 564 WESTERN LAKE PROPERTIES
UNIT No. 1C BK 2/SUBDIV PG 90

CORNER - LEFT AS FOUND FOUND AND TAGGED REESTABLISHED OBLITERATED CORNER REBUILT

PHYSICAL DESCRIPTION OF CORNER FOUND: EVIDENCE AND METHOD USED TO IDENTIFY OR REESTABLISH

THE ORIGINAL 3/4" IRON PIPE MARKING THE NE COR LOT 564 WAS ACCIDENTALLY KICKED OUT AND WAS LYING ON THE GROUND. USING OTHER MARKERS AS SHOWN THIS PIPE WAS RESET IN ITS PROPER PLACE

PHYSICAL DESCRIPTION OF MONUMENTS REBUILT OR PERPETUATED


THE ORIGINAL PIPE WAS RESET AND STAMPED RCS 29265

CALIFORNIA COORDINATE SYSTEM ORDER: FIRST SECOND THIRD

STATIONS USED: NGS (USC & GS) STATE COUNTY OTHER STATION _____ STATION _____

ZONE _____ ELEVATION _____ NORTHINGS (Y) _____ EASTINGS (X) _____

SKETCH: (Include reference tie or witness points, remarks and topo of area)

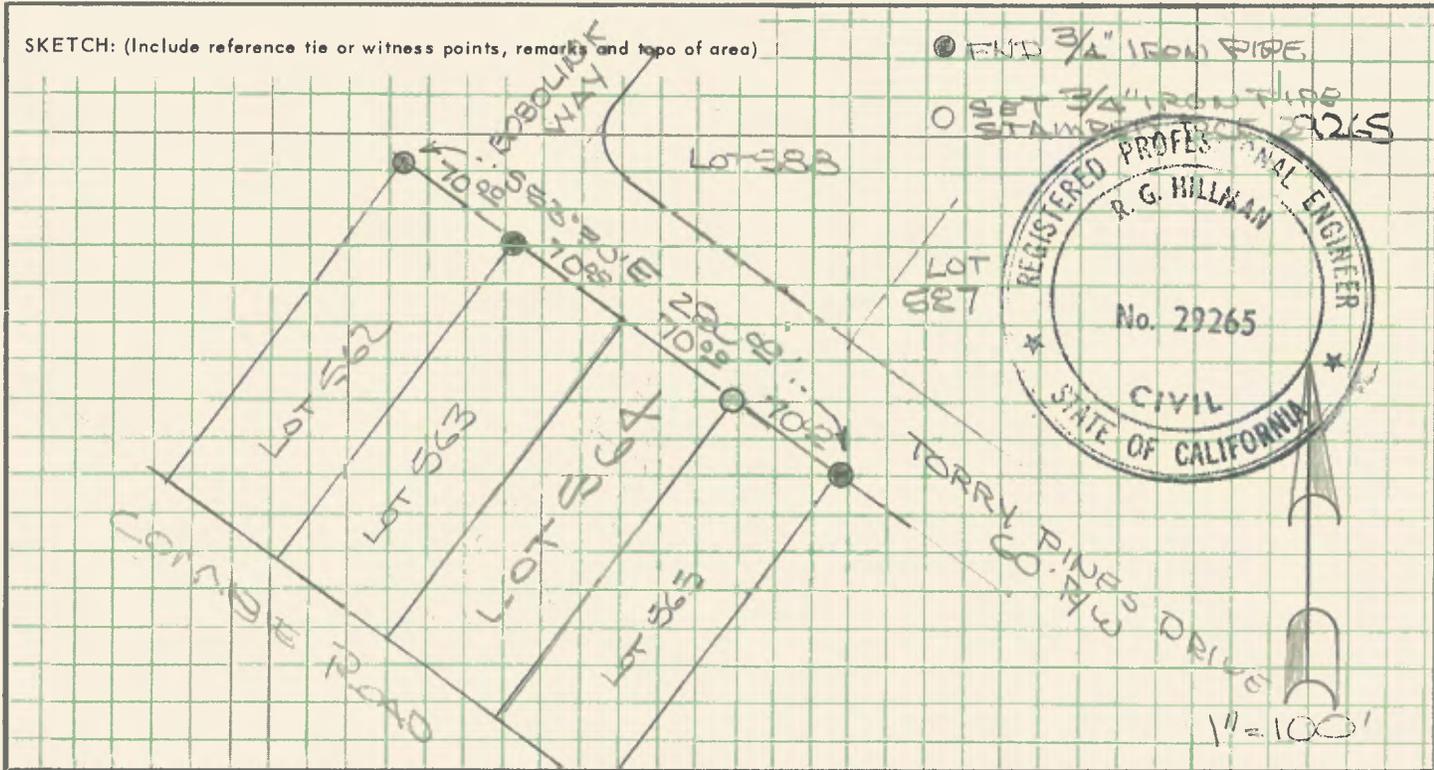

SURVEYOR'S CERTIFICATE

THIS CORNER RECORD WAS PREPARED BY ME OR UNDER MY DIRECTION IN CONFORMANCE WITH THE LAND SURVEYORS ACT ON JULY 8 1987

SIGNED: R.G. Hillman

L.S. or R.C.E. No.: 29265

SEAL

COUNTY SURVEYOR'S CERTIFICATE

THIS CORNER RECORD WAS RECEIVED 7-24-87 AND EXAMINED AND FILED

BY: [Signature] TITLE: [Signature]

DOCUMENT No. _____ STATEMENT ON BACK OF SHEET

YES NO

