

140827.102

### CORNER RECORD

COUNTY OF NEVADA T. 14N R. 8E MDB & MERIDIAN CALIFORNIA

CORNER TYPE: GOV'T. CORNER  MEANDER  RANCHO  CONTROL  OTHER  PROPERTY CUR  
CORNER IDENTIFICATION - DATE OF VISIT SEPT 25 1987



LOT 150 WESTERN LAKE PROPERTIES  
UNIT 1-A, TR 2 | SUBDVS PG 84


CORNER - LEFT AS FOUND  FOUND AND TAGGED  REESTABLISHED OBLITERATED CORNER  REBUILT

PHYSICAL DESCRIPTION OF CORNER FOUND: EVIDENCE AND METHOD USED TO IDENTIFY OR REESTABLISH  
FOUND 3/4" IRON PIPES AS SHOWN. SET SW COR LOT 150 USING SW COR LOT 151 AND NORTH CORNER LOT 144. SET NE COR LOT 150 USING NW COR LOT 150 & NE COR LOT 149. YARD IMPROVEMENTS HAD BEEN MADE AT BOTH MISSING CORNERS

PHYSICAL DESCRIPTION OF MONUMENTS REBUILT OR PERPETUATED  
SET 3/4" IRON PIPE & STAMPED IT RCE 29265

CALIFORNIA COORDINATE SYSTEM ORDER: FIRST  SECOND  THIRD   
STATIONS USED: NGS (USC & GS)  STATE  COUNTY  OTHER  STATION \_\_\_\_\_ STATION \_\_\_\_\_  
ZONE \_\_\_\_\_ ELEVATION \_\_\_\_\_ NORTHINGS (Y) \_\_\_\_\_ EASTINGS (X) \_\_\_\_\_

SKETCH: (Include reference tie or witness points, remarks and topo of area)

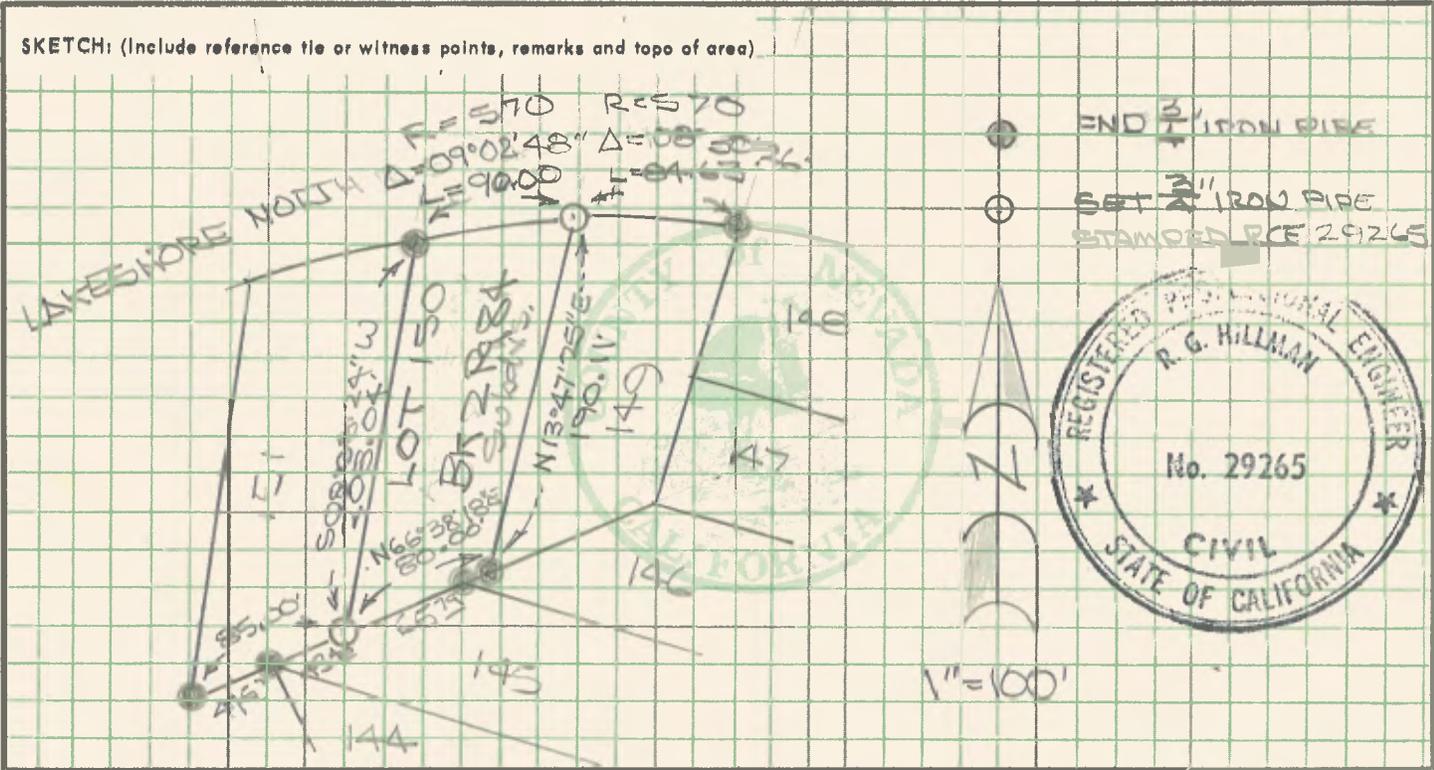

#### SURVEYOR'S CERTIFICATE

THIS CORNER RECORD WAS PREPARED BY ME OR UNDER MY DIRECTION IN CONFORMANCE WITH THE LAND SURVEYORS ACT ON OCTOBER 19 1987

SIGNED: R.G. Hillman

L.S. or R.C.E. No.: RCE 29265

SEAL

#### COUNTY SURVEYOR'S CERTIFICATE

THIS CORNER RECORD WAS RECEIVED 10-13 1987 AND EXAMINED AND FILED 10-29-87

BY: [Signature]

TITLE: County Surveyor

DOCUMENT No. \_\_\_\_\_

STATEMENT ON BACK OF SHEET YES  NO

