

CORNER RECORD

COUNTY OF NEVADA T. 14N R. 8E MDBEM MERIDIAN CALIFORNIA

CORNER TYPE: GOV'T. CORNER MEANDER RANCHO CONTROL OTHER

CORNER IDENTIFICATION - DATE OF VISIT APRIL 27 1987



LOT 16A
WESTERN LAKE PROPERTIES
UNIT NO. 1-A
2/SUBD 14

CORNER - LEFT AS FOUND FOUND AND TAGGED REESTABLISHED OBLITERATED CORNER REBUILT

PHYSICAL DESCRIPTION OF CORNER FOUND: EVIDENCE AND METHOD USED TO IDENTIFY OR REESTABLISH

CORNERS OF THIS PARCEL WERE MISSING EXCEPT FOR 2 ON THE BACK LINE. POINTS WERE RESET BASED UPON THEIR LOCATION. TOPSOIL IS VERY THIN AND THIS MAY EXPLAIN THE MISSING PINS

PHYSICAL DESCRIPTION OF MONUMENTS REBUILT OR PERPETUATED


SET 3/4" IRON PIPE STAMPED RCE 29265

CALIFORNIA COORDINATE SYSTEM ORDER: FIRST SECOND THIRD

STATIONS USED: NGS (USC & GS) STATE COUNTY OTHER STATION _____ STATION _____

ZONE _____ ELEVATION _____ NORTHINGS (Y) _____ EASTINGS (X) _____

SKETCH: (Include reference tie or witness points, remarks and topo of area)

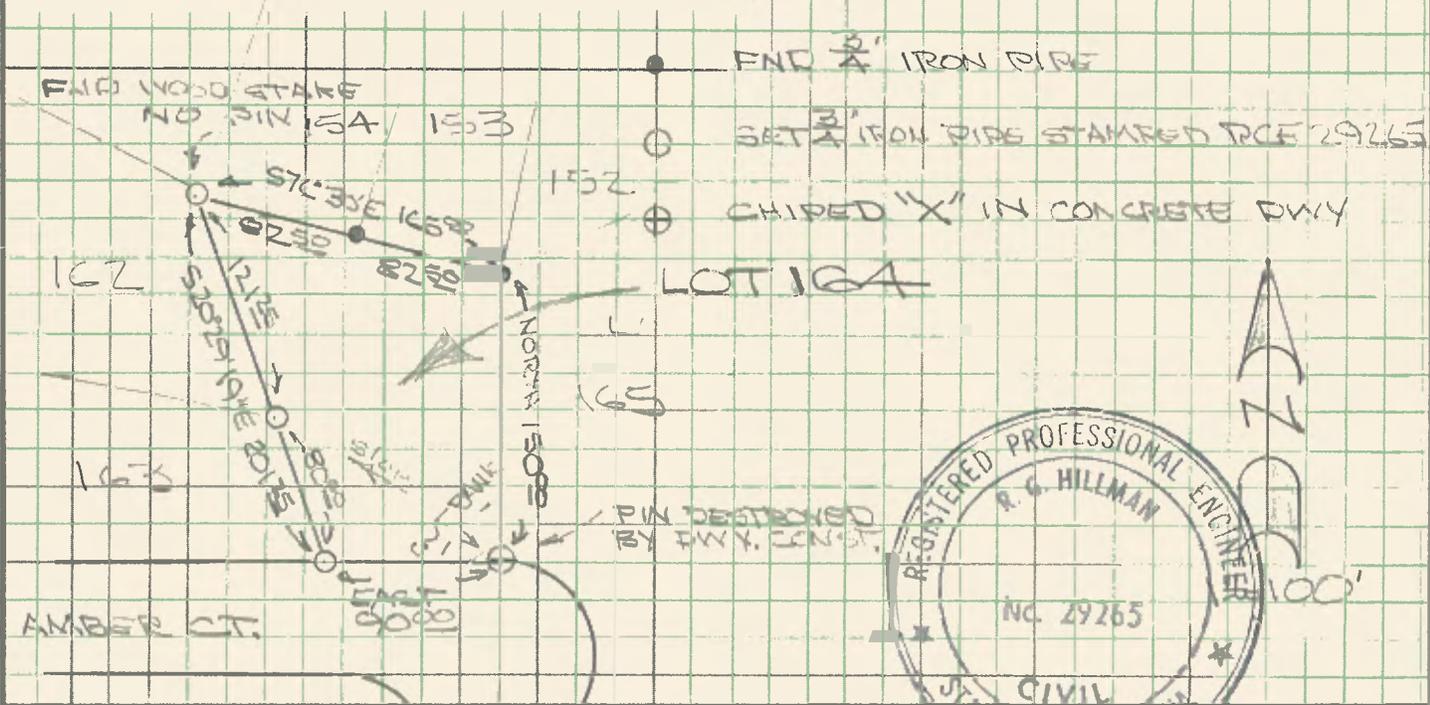

SURVEYOR'S CERTIFICATE

THIS CORNER RECORD WAS PREPARED BY ME OR UNDER MY DIRECTION IN CONFORMANCE WITH THE LAND SURVEYORS ACT ON APRIL 29 1987

SIGNED: R.G. Hillman

L.S. or R.C.E. No.: RCE 29265

SEAL

COUNTY SURVEYOR'S CERTIFICATE

THIS CORNER RECORD WAS RECEIVED AND EXAMINED AND FILED 1988

BY: [Signature] TITLE: [Signature]

DOCUMENT No. _____ STATEMENT ON BACK OF SHEET

YES NO

