

21
CORNER RECORD #140827.107

COUNTY OF NEVADA T. 14 N R. 8E MD MERIDIAN CALIFORNIA

CORNER TYPE: GOV'T. CORNER MEANDER RANCHO CONTROL OTHER

CORNER IDENTIFICATION - DATE OF VISIT NOV. 17 1980

27

REPLACED MISSING PROP. CORNERS.
WESTERN LAKE PROPERTIES SUB. BK 2, PG 90

CORNER - LEFT AS FOUND FOUND AND TAGGED REESTABLISHED OBLITERATED CORNER REBUILT

PHYSICAL DESCRIPTION OF CORNER FOUND: EVIDENCE AND METHOD USED TO IDENTIFY OR REESTABLISH THE PROP-ERTY CORNER WHICH WAS RESET, HAD BEEN DESTROYED DURING CONSTRUCTION OF A SEWER LINE EXTENSION. SAID CORNER WAS REESTABLISHED BY LOCATING TWO POINTS ON THE FRONT PROP-ERTY LINE, SIGHTING BETWEEN THEM AND PULLING 210' FROM THE SW COR. LOT 585.

PHYSICAL DESCRIPTION OF MONUMENTS REBUILT OR PERPETUATED 1" IRON PIPE W/ PLASTIC CAP TAGGED RCE 13398 SET ON SW COR. LOT 582.


* ALL DISTANCES FOUND CONSISTANT WITH RECORD

CALIFORNIA COORDINATE SYSTEM ORDER: FIRST SECOND THIRD

STATIONS USED: NGS (USC & GS) STATE COUNTY OTHER STATION _____ STATION _____

ZONE _____ ELEVATION _____ NORTHINGS (Y) _____ EASTINGS (X) _____

SKETCH: (Include reference tie or witness points, remarks and topo of area)

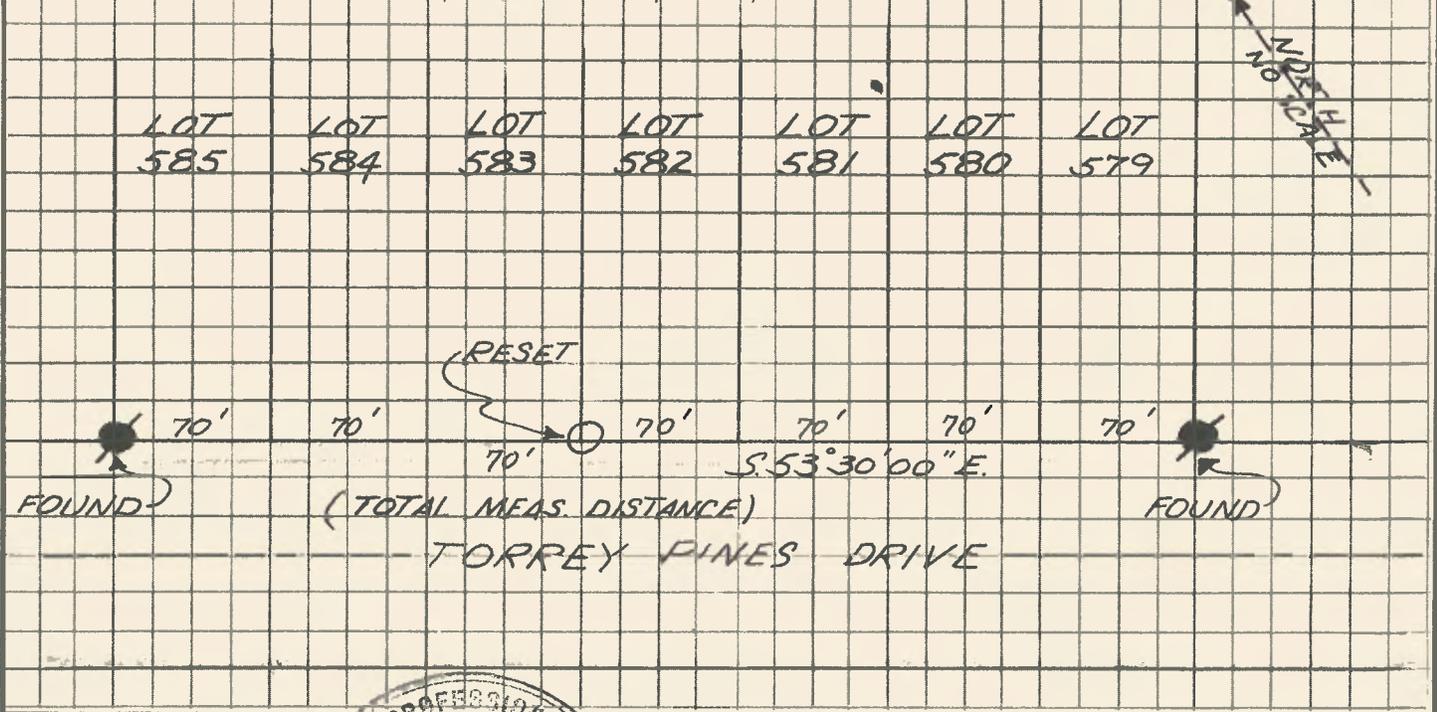

SURVEYOR'S CERTIFICATE

THIS CORNER RECORD WAS PREPARED BY ME OR UNDER MY DIRECTION IN CONFORMANCE WITH THE LAND SURVEYORS ACT ON _____

SIGNED: _____

L.S. or R.C.E. No.: _____



COUNTY SURVEYOR'S CERTIFICATE

THIS CORNER RECORD WAS RECEIVED _____ 19____ AND EXAMINED AND FILED _____ 1980

BY: _____

TITLE: _____

DOCUMENT No. _____

STATEMENT ON BACK OF SHEET

YES NO

