

140827.109

CORNER RECORD

COUNTY OF NEVADA T. 14N R. 5E MOSEM MERIDIAN CALIFORNIA

CORNER TYPE: GOV'T. CORNER MEANDER RANCHO CONTROL OTHER
CORNER IDENTIFICATION - DATE OF VISIT MARCH 8 1988




LOT 528
WESTERN LAKE PROP UNIT 1-C
BOOK 2 / SUBDV / P. 90


CORNER - LEFT AS FOUND FOUND AND TAGGED REESTABLISHED OBLITERATED CORNER REBUILT

PHYSICAL DESCRIPTION OF CORNER FOUND; EVIDENCE AND METHOD USED TO IDENTIFY OR REESTABLISH
FND 3 OUT OF 4 CORNERS OF LOT 528. UNABLE
TO FIND CORNERS OTHER THAN SW COR LOT 528 ON FRONT LINE
HENCE SECUR LOT 528 UNDER SVV CUR & THOSE
FND ON BACK LINE

PHYSICAL DESCRIPTION OF MONUMENTS REBUILT OR PERPETUATED
3/4" IRON PIPE W/ TAG RCE 29265

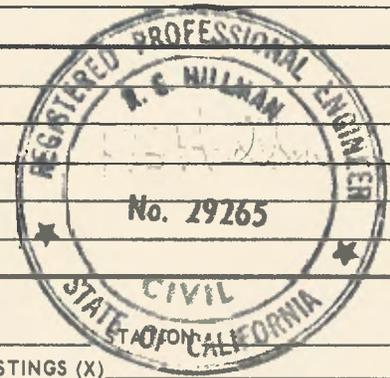

CALIFORNIA COORDINATE SYSTEM ORDER: FIRST SECOND THIRD
STATIONS USED: NGS (USC & GS) STATE COUNTY OTHER STATION _____
ZONE _____ ELEVATION _____ NORTHINGS (Y) _____ EASTINGS (X) _____

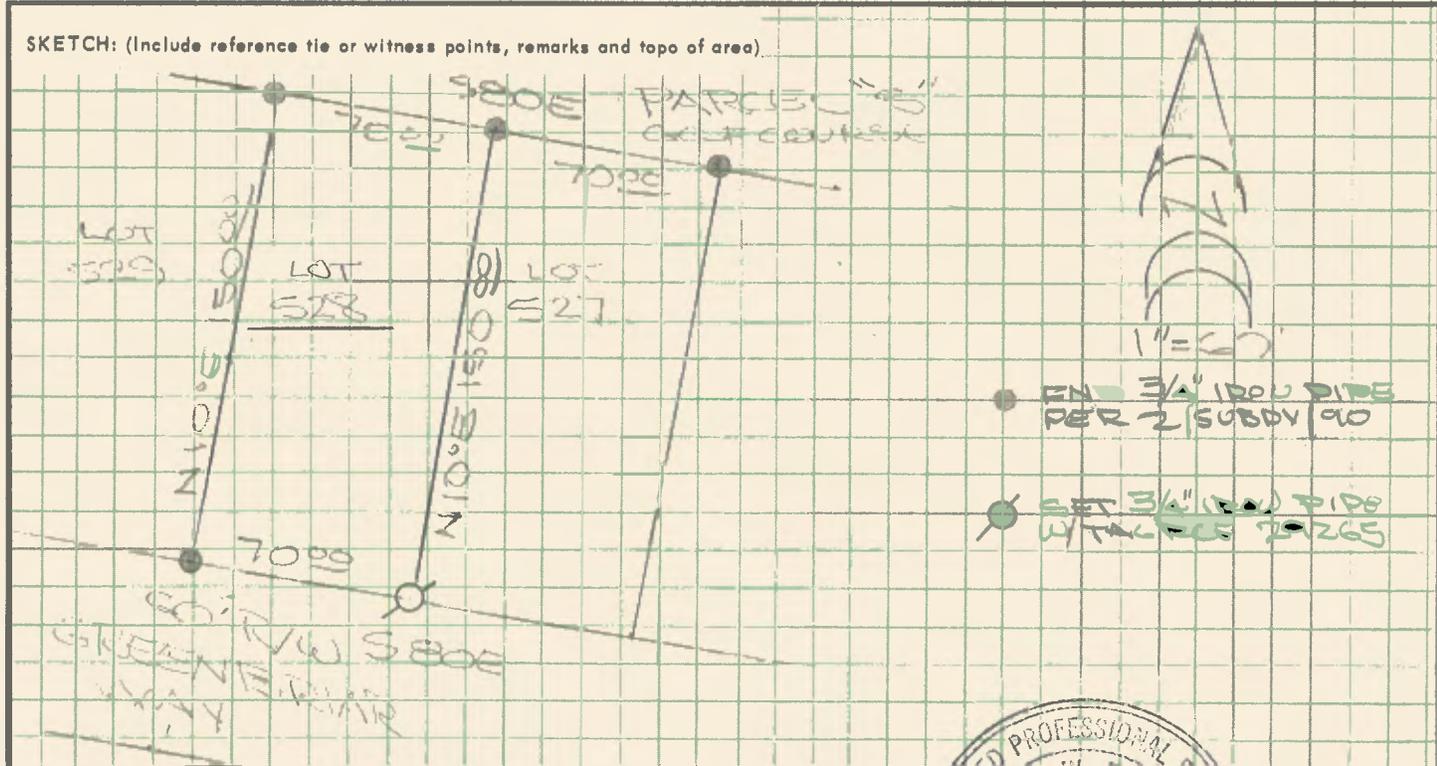

SKETCH: (Include reference tie or witness points, remarks and topo of area)

SURVEYOR'S CERTIFICATE
THIS CORNER RECORD WAS PREPARED BY ME OR UNDER MY
DIRECTION IN CONFORMANCE WITH THE LAND SURVEYORS ACT
ON MARCH 8 1988
SIGNED: A. E. Hillman
L.S. or R.C.E. No.: RCE 29265
EXP 1991 SEAL

COUNTY SURVEYOR'S CERTIFICATE
THIS CORNER RECORD WAS RECEIVED AND EXAMINED AND FILED 6/25 1988
BY: [Signature]
TITLE: [Signature]
DOCUMENT No. _____
STATEMENT ON BACK OF SHEET YES NO

