

CORNER RECORD

140827.113

COUNTY OF NEVADA T. 14 N R. 8 E MDB MERIDIAN CALIFORNIA

CORNER TYPE: GOV'T. CORNER  MEANDER  RANCHO  CONTROL  OTHER   
CORNER IDENTIFICATION - DATE OF VISIT FEB 7 1995




CORNER - LEFT AS FOUND  FOUND AND TAGGED  REESTABLISHED OBLITERATED CORNER  REBUILT

PHYSICAL DESCRIPTION OF CORNER FOUND: EVIDENCE AND METHOD USED TO IDENTIFY OR REESTABLISH  
● INDICATES FOUND 3/4" IRON PIPE PER WESTERN LAKE PROPERTIES UNIT 1-A

PHYSICAL DESCRIPTION OF MONUMENTS REBUILT OR PERPETUATED  
● INDICATES SET 5/8" REBAR TAGGED RCE 13845.

CALIFORNIA COORDINATE SYSTEM ORDER: FIRST  SECOND  THIRD   
STATIONS USED: NGS (USC & GS)  STATE  COUNTY  OTHER  STATION \_\_\_\_\_ STATION \_\_\_\_\_  
ZONE \_\_\_\_\_ ELEVATION \_\_\_\_\_ NORTHINGS (Y) \_\_\_\_\_ EASTINGS (X) \_\_\_\_\_

SKETCH: (Include reference tie or witness points, remarks and topo of area)

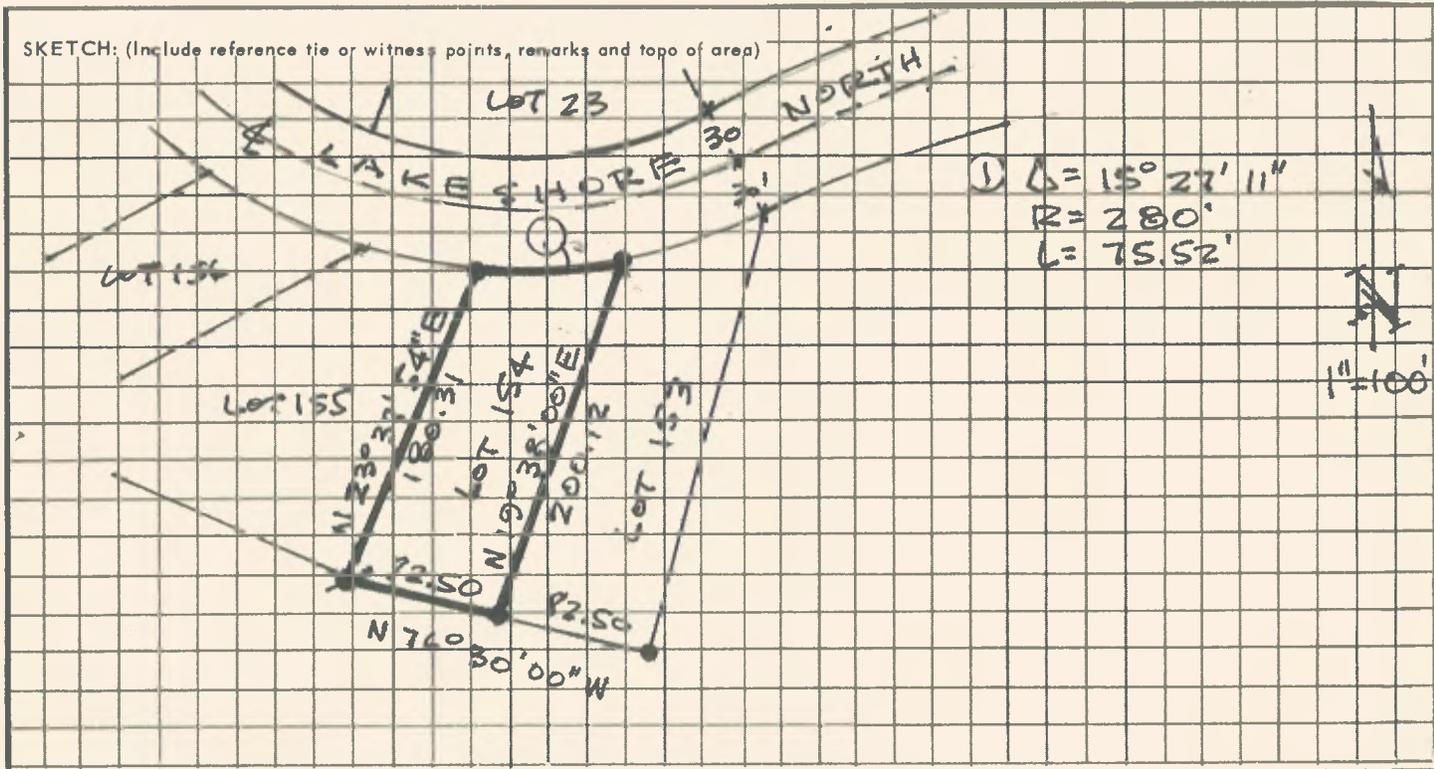

SURVEYOR'S CERTIFICATE

THIS CORNER RECORD WAS PREPARED BY ME OR UNDER MY DIRECTION IN CONFORMANCE WITH THE LAWS OF CALIFORNIA ON FEB 7

SIGNED: [Signature]

or R.C.E. No.: 13845



COUNTY SURVEYOR'S CERTIFICATE

THIS CORNER RECORD WAS RECEIVED MARCH 13 1995 AND EXAMINED AND FILED MARCH 16 1995

BY: Thomas P. Martin, LS 5618  
TITLE: Deputy County Surveyor

DOCUMENT No. \_\_\_\_\_

STATEMENT ON BACK OF SHEET

SEAL ON BACK

YES  NO

EXP 3/31/97

