

CORNER RECORD

140827.114

COUNTY OF NEVADA T. 14 N R. 8 E MDM MERIDIAN CALIFORNIA

CORNER TYPE: GOV'T. CORNER MEANDER RANCHO CONTROL OTHER
CORNER IDENTIFICATION - DATE OF VISIT OCT 7 1994




CORNER - LEFT AS FOUND FOUND AND TAGGED REESTABLISHED OBLITERATED CORNER REBUILT

PHYSICAL DESCRIPTION OF CORNER FOUND: EVIDENCE AND METHOD USED TO IDENTIFY OR REESTABLISH
INDICATES FOUND 3/4" IRON PIPE TAGGED RCE 27162 PER SUN TERRACE SUBDIVISION FM 87-01 (7 SUB 8R)

PHYSICAL DESCRIPTION OF MONUMENTS REBUILT OR PERPETUATED
INDICATES SET 5/8" REBAR TAGGED RCE 13845

CALIFORNIA COORDINATE SYSTEM ORDER: FIRST SECOND THIRD
STATIONS USED: NGS (USC & GS) STATE COUNTY OTHER STATION STATION
ZONE ELEVATION NORTHINGS (Y) EASTINGS (X)

SKETCH: (Include reference tie or witness points, remarks and topo of area)

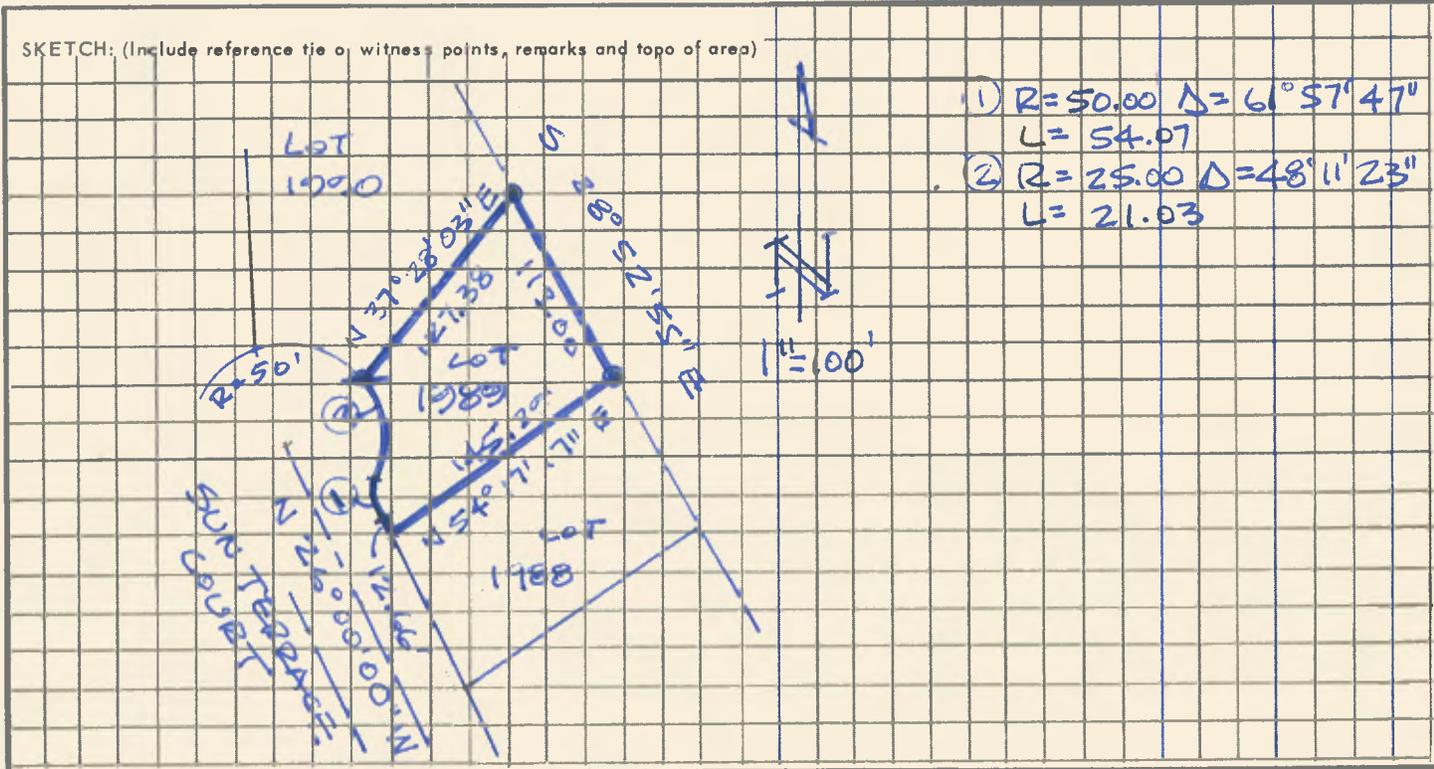


1 R=50.00 Δ=61°57'47" L=54.07
2 R=25.00 Δ=48°11'23" L=21.03

SURVEYOR'S CERTIFICATE

THIS CORNER RECORD WAS PREPARED BY ME OR UNDER MY DIRECTION IN CONFORMANCE WITH THE LAND SURVEYING ACT ON OCT 7

SIGNED: [Signature]
or R.C.E. No.: 13845

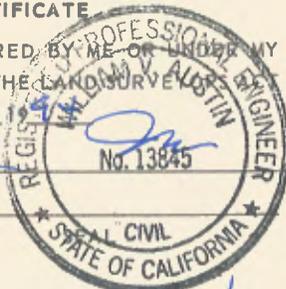

COUNTY SURVEYOR'S CERTIFICATE

THIS CORNER RECORD WAS RECEIVED MARCH 13 1995 AND EXAMINED AND FILED MARCH 16 1995 BY: Thomas P. Martin, LS 5618 TITLE: Deputy County Surveyor

DOCUMENT No. STATEMENT ON BACK OF SHEET SEAL ON BACK YES NO

BXP 3/31/97

