

CORNER RECORD

140827.115

COUNTY OF NEVADA T. 14N R. 8E MD MERIDIAN CALIFORNIA

CORNER TYPE: GOV'T. CORNER  MEANDER  RANCHO  CONTROL  OTHER 
CORNER IDENTIFICATION - DATE OF VISIT JAN 27 19 97



CORNER - LEFT AS FOUND  FOUND AND TAGGED  REESTABLISHED OBLITERATED CORNER  REBUILT

PHYSICAL DESCRIPTION OF CORNER FOUND: EVIDENCE AND METHOD USED TO IDENTIFY OR REESTABLISH

● INDICATES FOUND 3/4" IRON PIPE PER WESTERN LAKE PROPERTIES UNIT 1-C, REC IN BK 2 SUBS PG 90.

✗ INDICATES FOUND 2" IRON PIPE AT RECORD LOCATION PER WESTERN LAKE PROPERTIES UNIT 1-C, REC. IN BK 2 SUBS PG 90

PHYSICAL DESCRIPTION OF MONUMENTS REBUILT OR PERPETUATED



○ INDICATES SET 5/8" REBAR, TAGGED RCE 13845

CALIFORNIA COORDINATE SYSTEM ORDER: FIRST  SECOND  THIRD

STATIONS USED: NGS (USC & GS)  STATE  COUNTY  OTHER  STATION \_\_\_\_\_ STATION \_\_\_\_\_

ZONE \_\_\_\_\_ ELEVATION \_\_\_\_\_ NORTHINGS (Y) \_\_\_\_\_ EASTINGS (X) \_\_\_\_\_

SKETCH: (Include reference tie or witness points, remarks and topo of area)

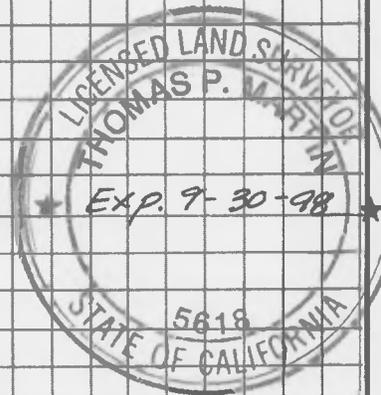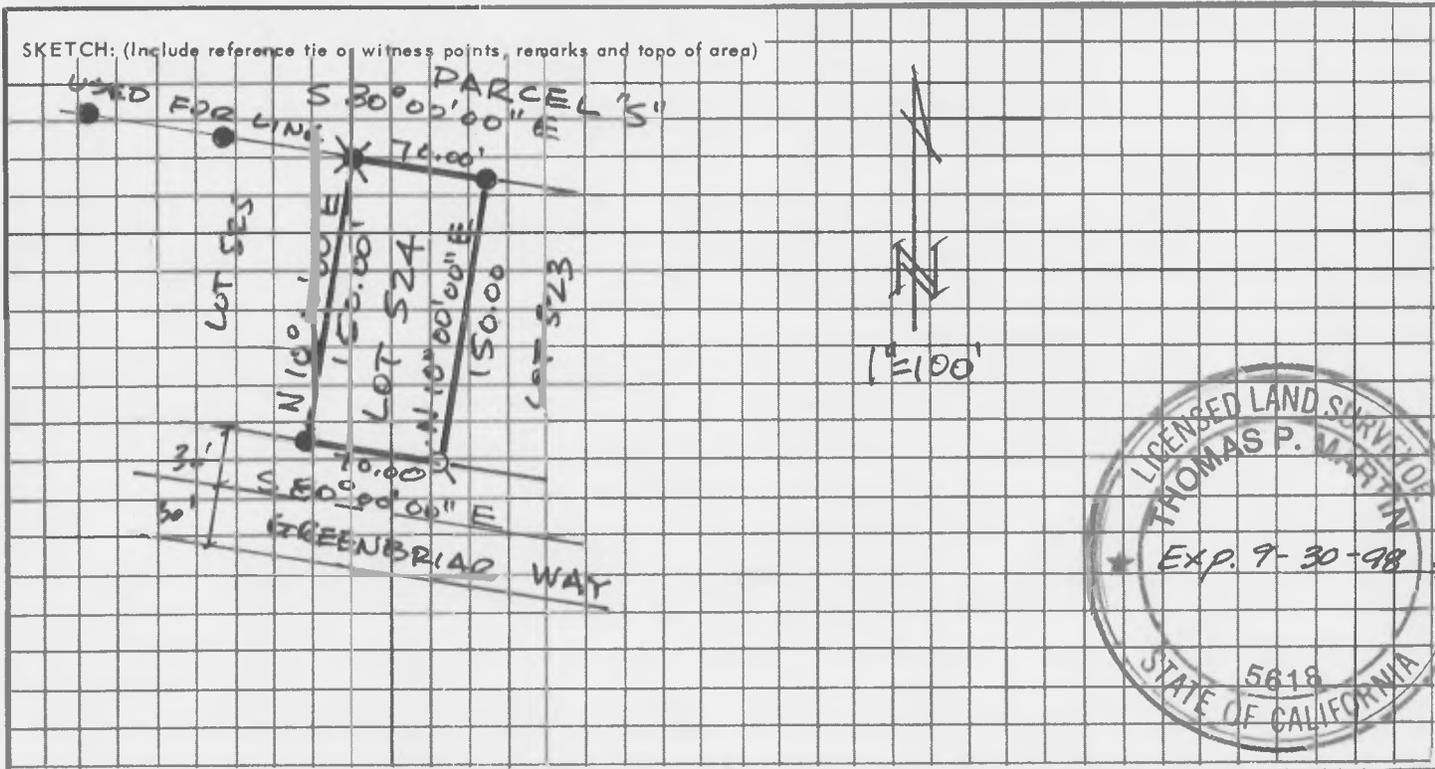

SURVEYOR'S CERTIFICATE

THIS CORNER RECORD WAS PREPARED BY ME IN MY OWN DIRECTION IN CONFORMANCE WITH THE SURVEYING ACT ON JAN 27

SIGNED: [Signature]

or R.C.E. No.: 13845



EXP 3/31/97

COUNTY SURVEYOR'S CERTIFICATE

THIS CORNER RECORD WAS RECEIVED Jan. 29 19 97 AND EXAMINED AND FILED Jan. 31 19 97

BY: [Signature]

TITLE: Deputy County Surveyor

DOCUMENT No. 140827.115

STATEMENT ON BACK OF SHEET

YES  NO

