

140827.118

CORNER RECORD

COUNTY OF NEVADA T. 14N R. 2E MDDEM MERIDIAN CALIFORNIA

CORNER TYPE: GOV'T. CORNER MEANDER RANCHO CONTROL OTHER

CORNER IDENTIFICATION - DATE OF VISIT OCT 13 1998




CORNER - LEFT AS FOUND FOUND AND TAGGED REESTABLISHED OBLITERATED CORNER REBUILT

PHYSICAL DESCRIPTION OF CORNER FOUND: EVIDENCE AND METHOD USED TO IDENTIFY OR REESTABLISH
CORNER MISSING ON W. LINE LOT 294. FOUND 3/4" IRON PIPE AS USED IN L.O.P. @ NW COR LOT 292 (SW) COR LOT 296 AND USING THESE MON'TS THE MISSING CORNER WERE RE-ESTABLISHED

PHYSICAL DESCRIPTION OF MONUMENTS REBUILT OR PERPETUATED SET 3/4" REBAR w/ PLASTIC CAP RCE 29265 ON SW COR LOT 294. NW COR FALLS ON CONCRETE FOOTING ON WHITE "OUT OF BOUNDS" POST FOR GOLF COURSE. SET TAG RCE 29265 ON CONCRETE

CALIFORNIA COORDINATE SYSTEM ORDER: FIRST SECOND THIRD
STATIONS USED: NGS (USC & GS) STATE COUNTY OTHER STATION _____ STATION _____
ZONE _____ ELEVATION _____ NORTHINGS (Y) _____ EASTINGS (X) _____

SKETCH: (Include reference tie or witness points, remarks and topo of area)

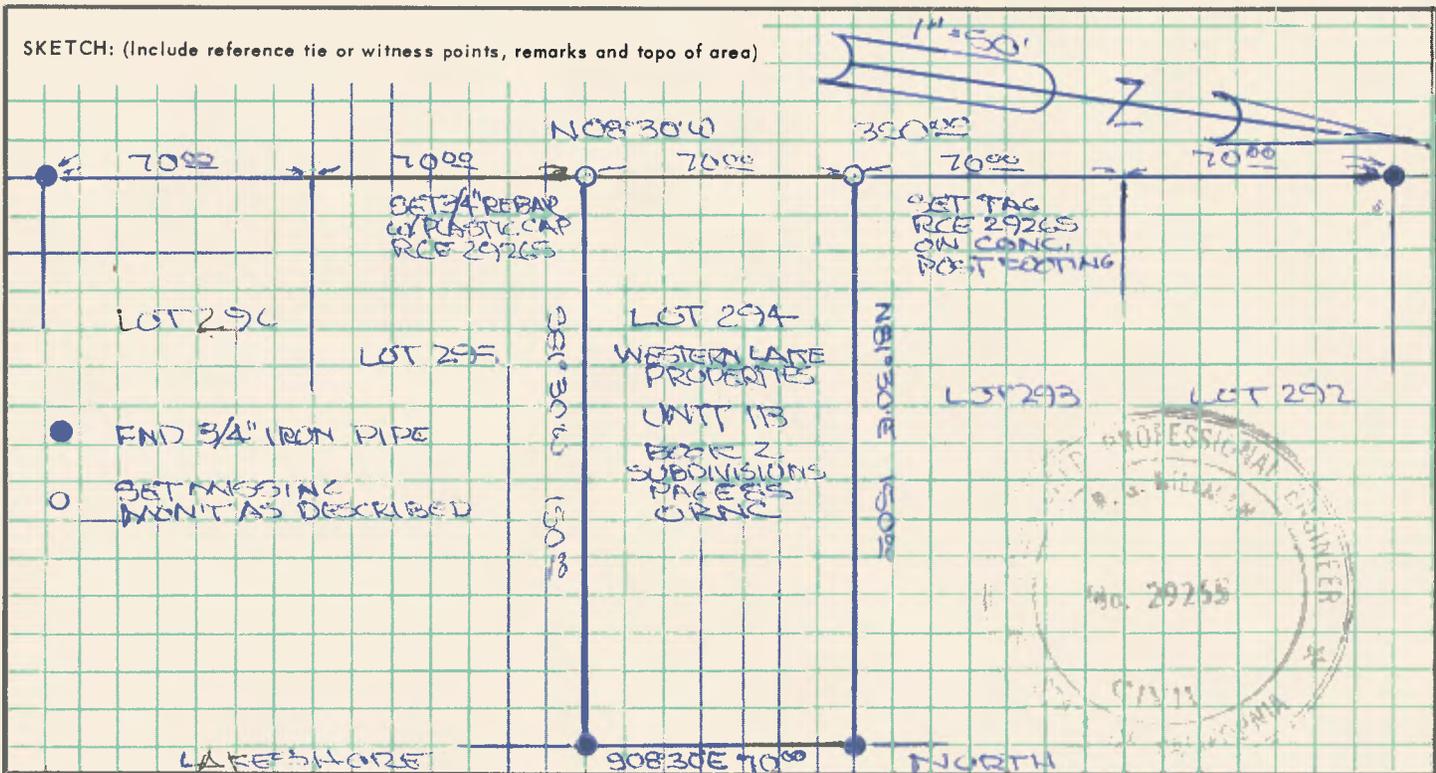

SURVEYOR'S CERTIFICATE

THIS CORNER RECORD WAS PREPARED BY ME OR UNDER MY DIRECTION IN CONFORMANCE WITH THE LAND SURVEYORS ACT ON NOVEMBER 12 1998

SIGNED: R.G. Helton

L.S. or R.C.E. No.: RCE 29265

EXP 3-31-99 SEAL

COUNTY SURVEYOR'S CERTIFICATE

THIS CORNER RECORD WAS RECEIVED November 13 1998 AND EXAMINED AND FILED November 17 1998

BY: Guillermo P. Martin

TITLE: Deputy County Surveyor

DOCUMENT No. 140827.118

STATEMENT ON BACK OF SHEET

Sealed on Back

YES NO

