

140827.119

CORNER RECORD

COUNTY OF NEVADA T. 14N R. 8E M.D.B. & M. MERIDIAN CALIFORNIA

CORNER TYPE: GOV'T. CORNER MEANDER RANCHO CONTROL OTHER

CORNER IDENTIFICATION - DATE OF VISIT 3-4-00 19__




CORNER - LEFT AS FOUND FOUND AND TAGGED REESTABLISHED OBLITERATED CORNER REBUILT

PHYSICAL DESCRIPTION OF CORNER FOUND: EVIDENCE AND METHOD USED TO IDENTIFY OR REESTABLISH
FND THE 2 BACK CNRS OF LOT 143 - 3/4" IRON PIPES OF TYPE USED IN LAKE OF THE PINES. FND. NO MONUMENTS OR SINGING HILLS CT R/W ON ADJACENT LOTS OR ACROSS STREET SO MISSING FRONT CNRS WERE RESET USING BACK CORNERS

PHYSICAL DESCRIPTION OF MONUMENTS REBUILT OR PERPETUATED
RESET 2 FRONT CORNERS USING 3/4" REBAR W/ PLASTIC CAP STAMPED RCE 29265

CALIFORNIA COORDINATE SYSTEM ORDER: FIRST SECOND THIRD
STATIONS USED: NGS (USC & GS) STATE COUNTY OTHER STATION _____ STATION _____
ZONE _____ ELEVATION _____ NORTHINGS (Y) _____ EASTINGS (X) _____

SKETCH: (Include reference tie or witness points, remarks and topo of area)

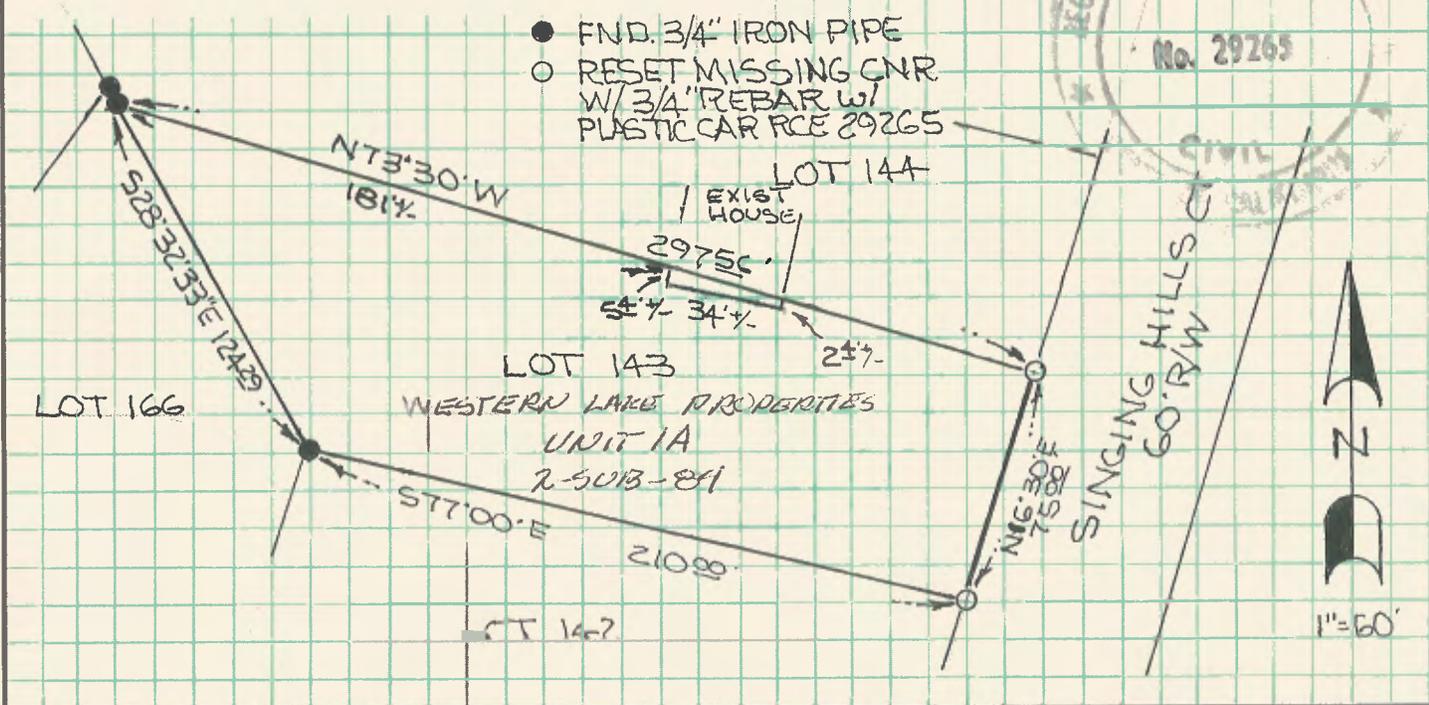

SURVEYOR'S CERTIFICATE

THIS CORNER RECORD WAS PREPARED BY ME OR UNDER MY DIRECTION IN CONFORMANCE WITH THE LAND SURVEYORS ACT ON MARCH 7 192000

SIGNED: R. G. Holden

L.S. or R.C.E. No.: RCE 29265 EXP 3-31-03

SEAL

COUNTY SURVEYOR'S CERTIFICATE

THIS CORNER RECORD WAS RECEIVED March 18 192000 AND EXAMINED AND FILED March 15 192000

BY: Thomas P. Montano
TITLE: Deputy County Surveyor

DOCUMENT No. 140827.119

STATEMENT ON BACK OF SHEET YES NO

Sealed on Back

