

140827.125

### CORNER RECORD

COUNTY OF NEVADA T. 14 N R. 8 E MDB MERIDIAN CALIFORNIA

CORNER TYPE: GOV'T. CORNER  MEANDER  RANCHO  CONTROL  OTHER  PROP COR.  
CORNER IDENTIFICATION - DATE OF VISIT NOV 27 2000




CORNER - LEFT AS FOUND  FOUND AND TAGGED  REESTABLISHED OBLITERATED CORNER  REBUILT

PHYSICAL DESCRIPTION OF CORNER FOUND: EVIDENCE AND METHOD USED TO IDENTIFY OR REESTABLISH  
• INDICATES FOUND MONUMENT PER WESTERN LAKE PROPERTIES UNIT 1-A, RECORDED IN BK 2, SUB PG 84

PHYSICAL DESCRIPTION OF MONUMENTS REBUILT OR PERPETUATED  
Ø INDICATES SET 5/8" REBAR TAGGED RGE 13845  
X INDICATES CUT "F" IN CONG DRIVEWAY

CALIFORNIA COORDINATE SYSTEM ORDER: FIRST  SECOND  THIRD   
STATIONS USED: NGS (USC & GS)  STATE  COUNTY  OTHER  STATION \_\_\_\_\_ STATION \_\_\_\_\_  
ZONE \_\_\_\_\_ ELEVATION \_\_\_\_\_ NORTHINGS (Y) \_\_\_\_\_ EASTINGS (X) \_\_\_\_\_

SKETCH: (Include reference tie or witness points, remarks and topo of area)

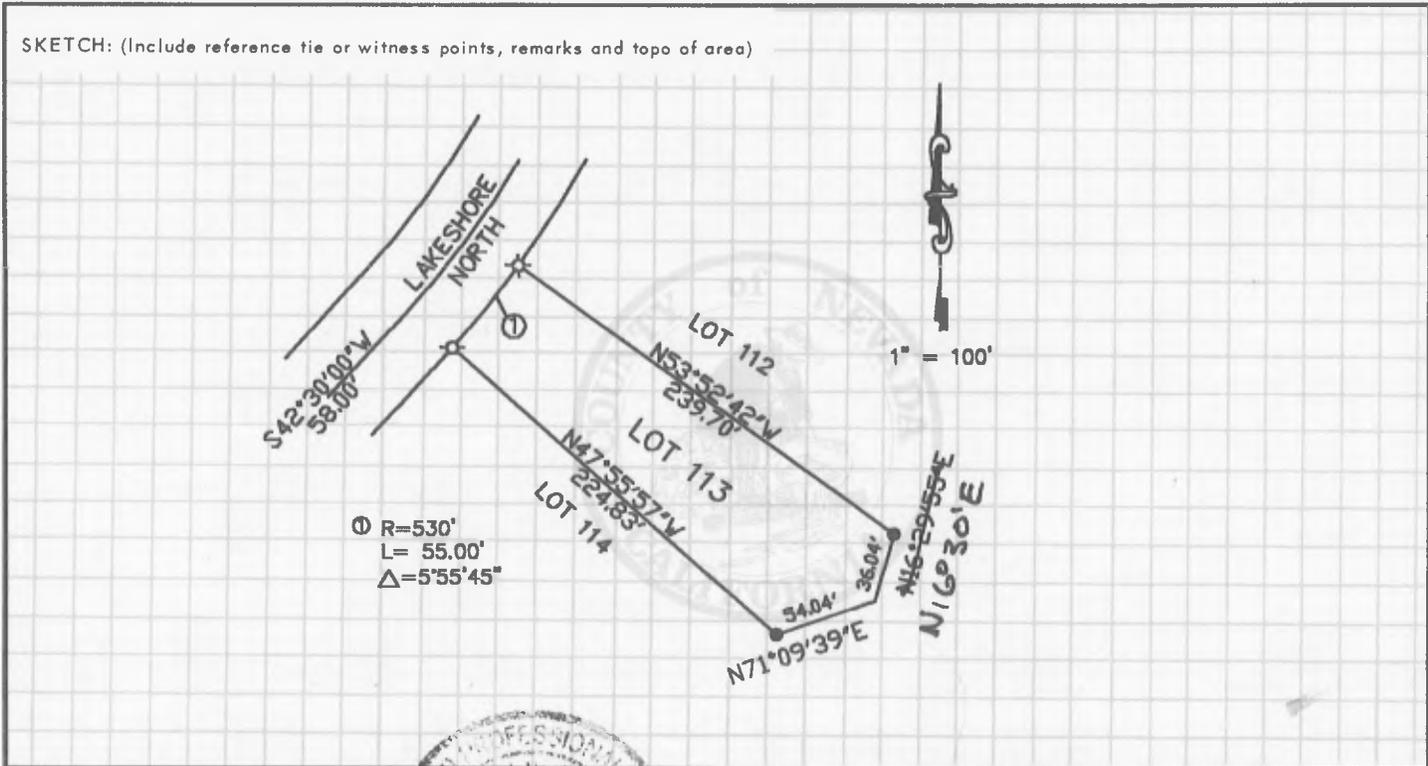

#### SURVEYOR'S CERTIFICATE

THIS CORNER RECORD WAS PREPARED BY ME OR UNDER MY DIRECTION IN CONFORMANCE WITH THE LAND SURVEYORS' ACT ON NOV 27

SIGNED: [Signature]

R.C.E. No.: 13845



EX-13/31/01

#### COUNTY SURVEYOR'S CERTIFICATE

THIS CORNER RECORD WAS RECEIVED March 6, 2001 AND EXAMINED AND FILED March 12, 2001

BY: [Signature]

TITLE: Deputy County Surveyor

DOCUMENT No. 140827.125

STATEMENT ON BACK OF SHEET

Sealed on Back

YES  NO

