

140827.126

CORNER RECORD

COUNTY OF NEVADA T. 14N R. 8E MDM MERIDIAN CALIFORNIA
 CORNER TYPE: GOV'T. CORNER MEANDER RANCHO CONTROL OTHER PROP COR
 CORNER IDENTIFICATION - DATE OF VISIT JAN 22 2001




CORNER - LEFT AS FOUND FOUND AND TAGGED REESTABLISHED OBLITERATED CORNER REBUILT

PHYSICAL DESCRIPTION OF CORNER FOUND: EVIDENCE AND METHOD USED TO IDENTIFY OR REESTABLISH
 • INDICATES FOUND MONUMENT PER WESTERN LAKE PROPERTIES UNIT 2-B RECORDED IN BK 2 SUBS PG 95

PHYSICAL DESCRIPTION OF MONUMENTS REBUILT OR PERPETUATED
INDICATES SET 5/8" REBAR, TAGGED RCE 13845

CALIFORNIA COORDINATE SYSTEM ORDER: FIRST SECOND THIRD
 STATIONS USED: NGS (USC & GS) STATE COUNTY OTHER STATION _____ STATION _____
 ZONE _____ ELEVATION _____ NORTHINGS (Y) _____ EASTINGS (X) _____

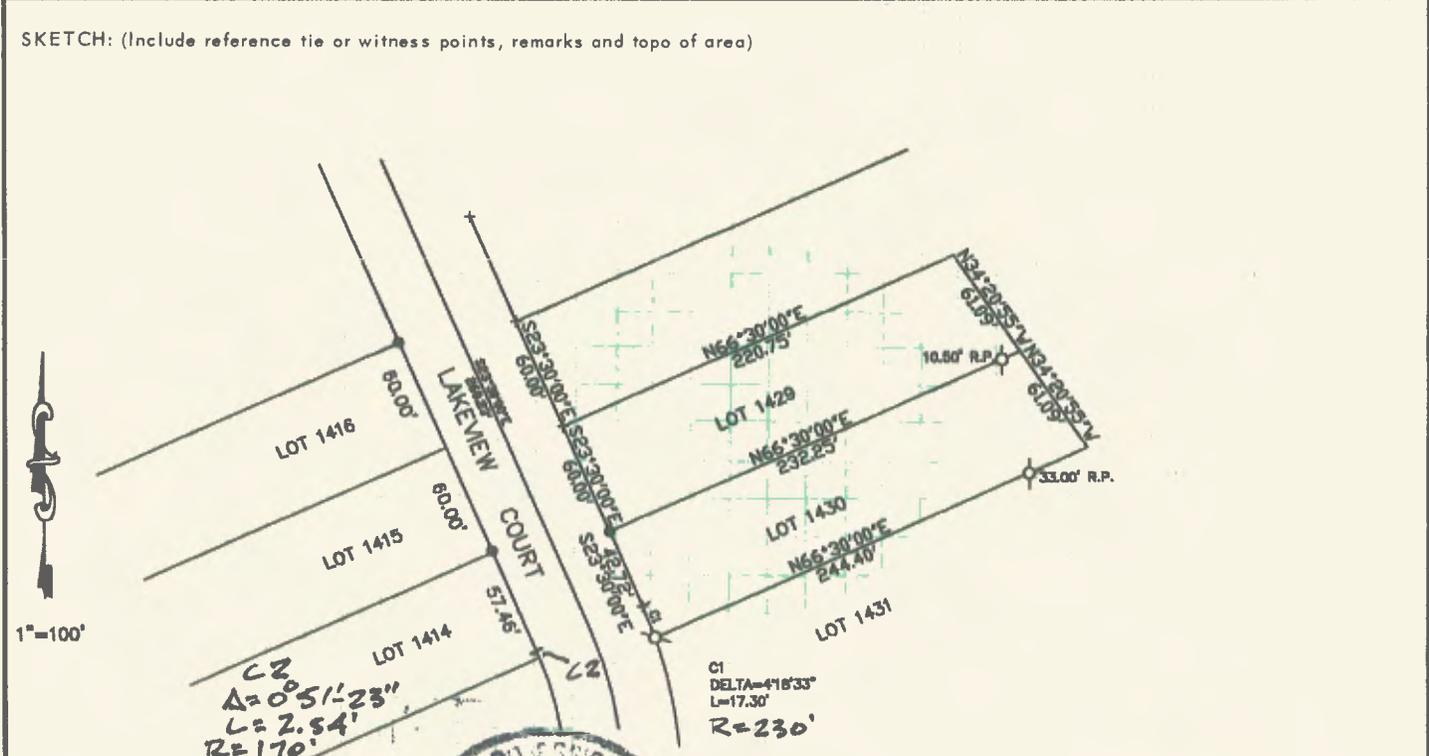

SURVEYOR'S CERTIFICATE
 THIS CORNER RECORD WAS PREPARED BY WILLIAM V. AUSSERER ME OR UNDER MY SUPERVISION
 DIRECTION IN CONFORMANCE WITH THE LAND SURVEYORS ACT OF 1907
 ON JAN 22 2001
 SIGNED: [Signature]
 R.C.E. No.: 13845
 SEAL: EXP 3/31/05

COUNTY SURVEYOR'S CERTIFICATE
 THIS CORNER RECORD WAS RECEIVED March 13, 2001 +9 2001
 AND EXAMINED AND FILED April 2, 2001 +9 _____
 BY: [Signature]
 TITLE: Deputy County Surveyor
 DOCUMENT No. 140827.126
 STATEMENT ON BACK OF SHEET Searched on Back YES NO

