

140827.127

### CORNER RECORD

COUNTY OF NEVADA T. 14 N R. 8 E MDM MERIDIAN CALIFORNIA

CORNER TYPE: GOV'T. CORNER  MEANDER  RANCHO  CONTROL  OTHER  PROP COR  
CORNER IDENTIFICATION - DATE OF VISIT FEB 15 → 2001




CORNER - LEFT AS FOUND  FOUND AND TAGGED  REESTABLISHED OBLITERATED CORNER  REBUILT

PHYSICAL DESCRIPTION OF CORNER FOUND: EVIDENCE AND METHOD USED TO IDENTIFY OR REESTABLISH  
Ø INDICATES FOUND MONUMENT PER WESTERN LAKE PROPERTIES  
UNIT 1-A RECORDED IN BK 2 SUBS PG 84

PHYSICAL DESCRIPTION OF MONUMENTS REBUILT OR PERPETUATED  
Q INDICATES SET 5/8" REBAR TAGGED PCE 13845


CALIFORNIA COORDINATE SYSTEM ORDER: FIRST  SECOND  THIRD   
STATIONS USED: NGS (USC & GS)  STATE  COUNTY  OTHER  STATION \_\_\_\_\_ STATION \_\_\_\_\_  
ZONE \_\_\_\_\_ ELEVATION \_\_\_\_\_ NORTHINGS (Y) \_\_\_\_\_ EASTINGS (X) \_\_\_\_\_

SKETCH: (Include reference tie or witness points, remarks and topo of area)

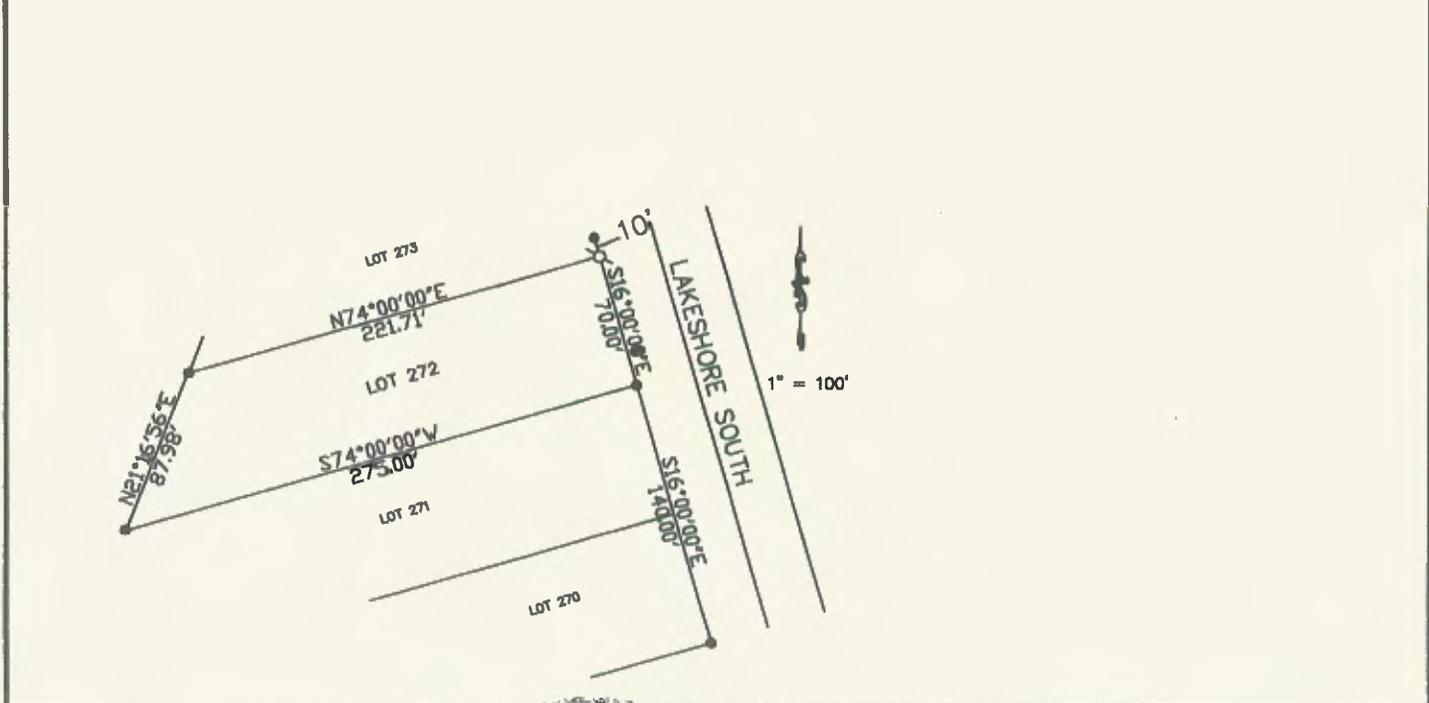

#### SURVEYOR'S CERTIFICATE

THIS CORNER RECORD WAS PREPARED BY ME OR UNDER MY SUPERVISION AND UNDER MY PERSONAL SUPERVISION AND DIRECTION IN CONFORMANCE WITH THE LAND SURVEYORS ACT  
ON FEB 15 → 2001  
SIGNED: [Signature]  
Lic. or R.C.E. No.: 13845

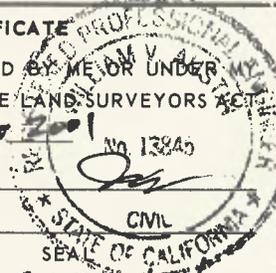

#### COUNTY SURVEYOR'S CERTIFICATE

THIS CORNER RECORD WAS RECEIVED March 13, → 2001  
AND EXAMINED AND FILED April 2, 2001  
BY: [Signature]  
TITLE: Deputy County Surveyor  
DOCUMENT No. 140827.127

STATEMENT ON BACK OF SHEET  
Sealed on Back YES  NO

