

CORNER RECORD

COUNTY OF NEVADA T. 14 N. R. 8 E. M.D. MERIDIAN CALIFORNIA

CORNER TYPE: GOV'T. CORNER [] MEANDER [] RANCHO [] CONTROL [] OTHER [x] PROPERTY CORNER
CORNER IDENTIFICATION - DATE OF VISIT MARCH 15, 1988



CORNER - LEFT AS FOUND [] FOUND AND TAGGED [] REESTABLISHED OBLITERATED CORNER [x] REBUILT []


PHYSICAL DESCRIPTION OF CORNER FOUND: EVIDENCE AND METHOD USED TO IDENTIFY OR REESTABLISH
(1) INDICATES FOUND 3/4 INCH IRON PIPES TAGGED RCE 29700 PER 9 SURVEYS 64.

PHYSICAL DESCRIPTION OF MONUMENTS REBUILT OR PERPETUATED
(2) INDICATES SET 3/4 INCH IRON PIPE W/PLASTIC PLUG "SYLVESTER RCE 17403", BASED UPON SINGLE PROPORTION METHOD AND RELATIVE POSITIONS OF RECORD MONUMENTS SHOWN AS FOUND IN SKETCH BELOW.

(3) INDICATES DIMENSION POINT ONLY - NOTHING FOUND OR SET

CALIFORNIA COORDINATE SYSTEM ORDER: FIRST [] SECOND [] THIRD []
STATIONS USED: NGS (USC & GS) [] STATE [] COUNTY [] OTHER [] STATION _____ STATION _____
ZONE _____ ELEVATION _____ NORTHINGS (Y) _____ EASTINGS (X) _____

SKETCH: (Include reference tie or witness points, remarks and topo of area)

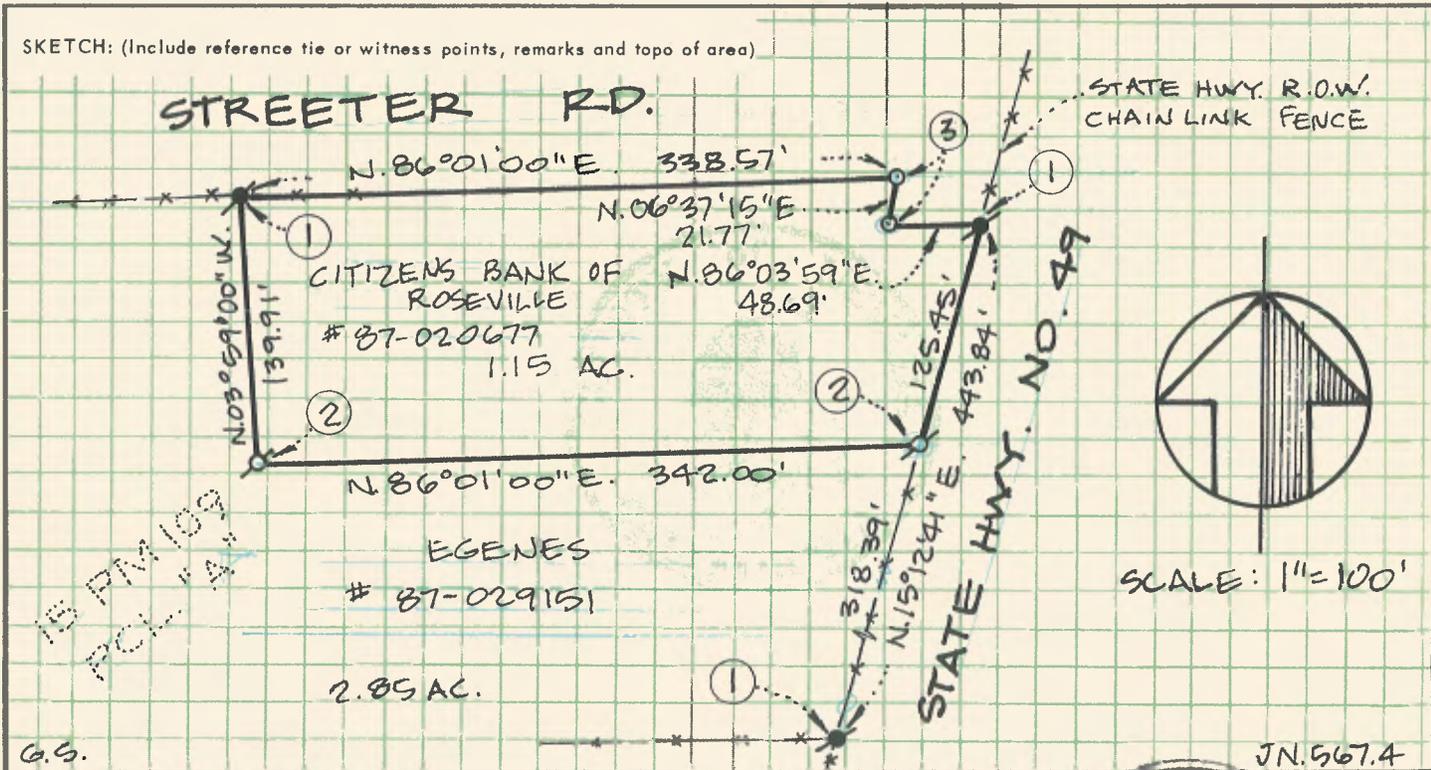

G.S.

JN. 567.4

SURVEYOR'S CERTIFICATE

THIS CORNER RECORD WAS PREPARED BY ME OR UNDER MY DIRECTION IN CONFORMANCE WITH THE LAND SURVEYORS ACT ON

SIGNED: _____

L.S. or R.C.E. No.: _____



COUNTY SURVEYOR'S CERTIFICATE

THIS CORNER RECORD WAS RECEIVED BY _____ 19 _____ AND EXAMINED AND FILED _____

BY: _____

TITLE: _____

DOCUMENT No. _____

STATEMENT ON BACK OF SHEET

