

140834.100

CORNER RECORD

COUNTY OF NEVADA T. 14 N R. 8 E M.D. MERIDIAN CALIFORNIA

CORNER TYPE: GOV'T. CORNER MEANDER RANCHO CONTROL OTHER PROP. COR.
CORNER IDENTIFICATION - DATE OF VISIT SEPT 11 2000




CORNER - LEFT AS FOUND FOUND AND TAGGED REESTABLISHED OBLITERATED CORNER REBUILT

PHYSICAL DESCRIPTION OF CORNER FOUND: EVIDENCE AND METHOD USED TO IDENTIFY OR REESTABLISH
● INDICATES FOUND MONUMENT PER WESTERN LAKE PROPERTIES UNIT Z-B, RECORDED IN 2 SUBS PG 95

PHYSICAL DESCRIPTION OF MONUMENTS REBUILT OR PERPETUATED
○ INDICATES SET 5/8" REBAR, TAGGED RCF 13845

CALIFORNIA COORDINATE SYSTEM ORDER: FIRST SECOND THIRD
STATIONS USED: NGS (USC & GS) STATE COUNTY OTHER STATION _____ STATION _____
ZONE _____ ELEVATION _____ NORTHINGS (Y) _____ EASTINGS (X) _____

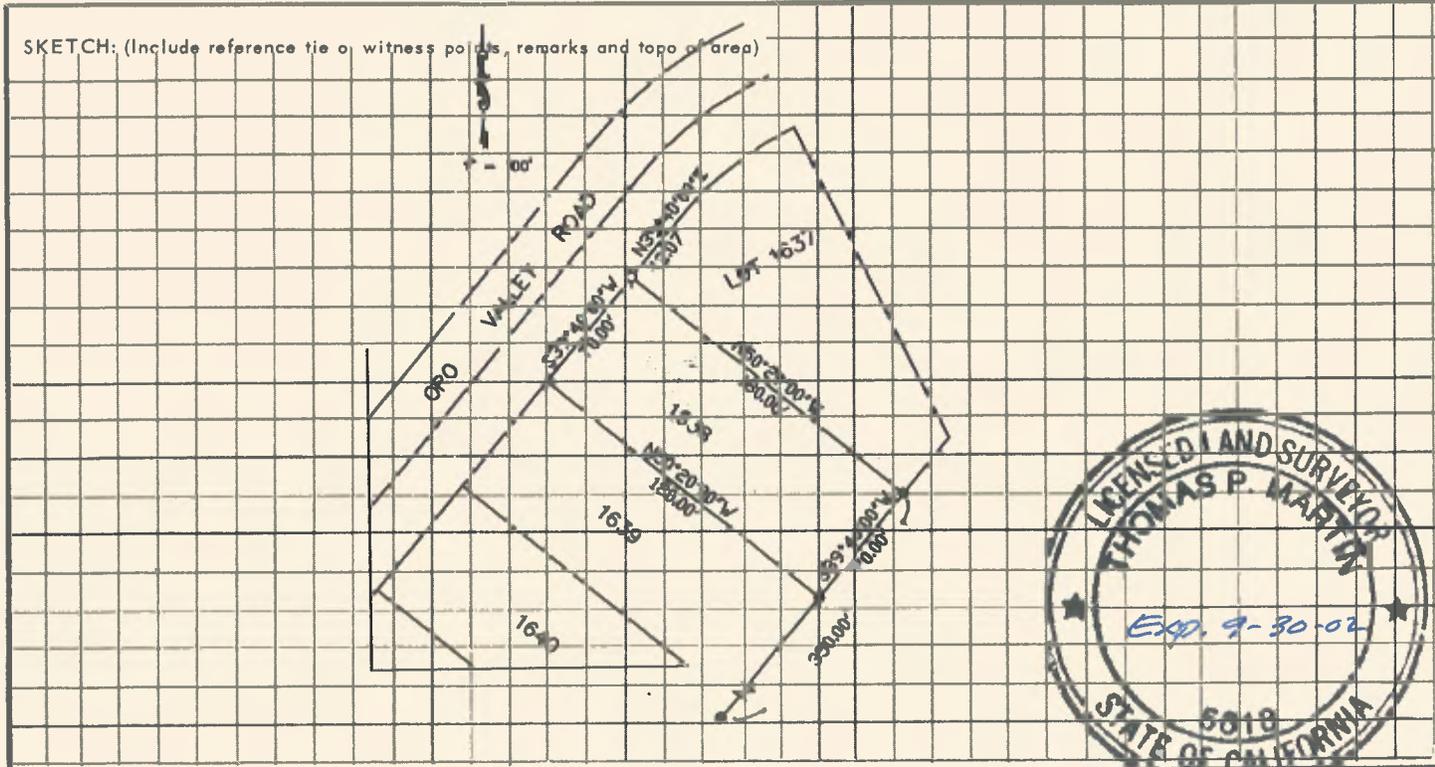

SURVEYOR'S CERTIFICATE

THIS CORNER RECORD WAS PREPARED BY THOMAS P. MARTIN MY
DIRECTION IN CONFORMANCE WITH THE SURVEYING ACT OF 1907
ON SEPT 11 2000

SIGNED: Thomas P. Martin
or R.C.E. No.: 13845

EXP 3/31/01

COUNTY SURVEYOR'S CERTIFICATE

THIS CORNER RECORD WAS RECEIVED September 21, 2000
AND EXAMINED AND FILED September 22, 2000
BY: Thomas P. Martin
TITLE: County Surveyor
DOCUMENT No. 140834.100
STATEMENT ON BACK OF SHEET YES NO

