


CORNER RECORD

Document Number 140834. 101

City of _____

County of NEVADA, California

Brief Legal Description LOT 571 WESTERN LAKES PROP. UNIT 1-C 2 SUBS 90

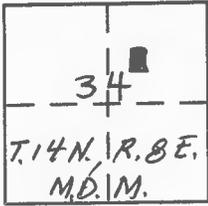

CORNER TYPE

Government Corner Control
 Meander Property
 Rancho Other
 Date of Survey SEPT. 23, 2010

COORDINATES (Optional)

N. _____
 E. _____
 Zone _____ NAD27 NAD83
 NAD83 Epoch _____
 Elev. _____
 Vert. Datum: NGVD29 NAVD88
 Meas. Units: Metric Imperial

Corner - Left as found Found and tagged Established Reestablished Rebuilt

Identification and type of corner found: Evidence used to identify or procedure used to establish or reestablish the corner:
USED CORNERS FROM 2 SUBS 90 AN 10 PM 80,
BOTH RECORDS NEVADA COUNTY.

A description of the physical condition of the monument as found and as set or reset:
3/4" IRON PIPES, PLUGGED WATERS LS 4338

SURVEYOR'S STATEMENT

This Corner Record was prepared by me or under my direction in conformance with the Land Surveyor's Act on SEPT 28, 2010
 Signed Keith Waters P.L.S or R.C.E. No. LS. 4338




COUNTY SURVEYOR'S STATEMENT

This Corner Record was received April 26, 2011
 and examined and filed April 28, 2011
 Signed Thomas P. Martin P.L.S or R.C.E. No. 5618
 Title County Surveyor



County Surveyor's Comment _____

SCALE: 1" = 60'

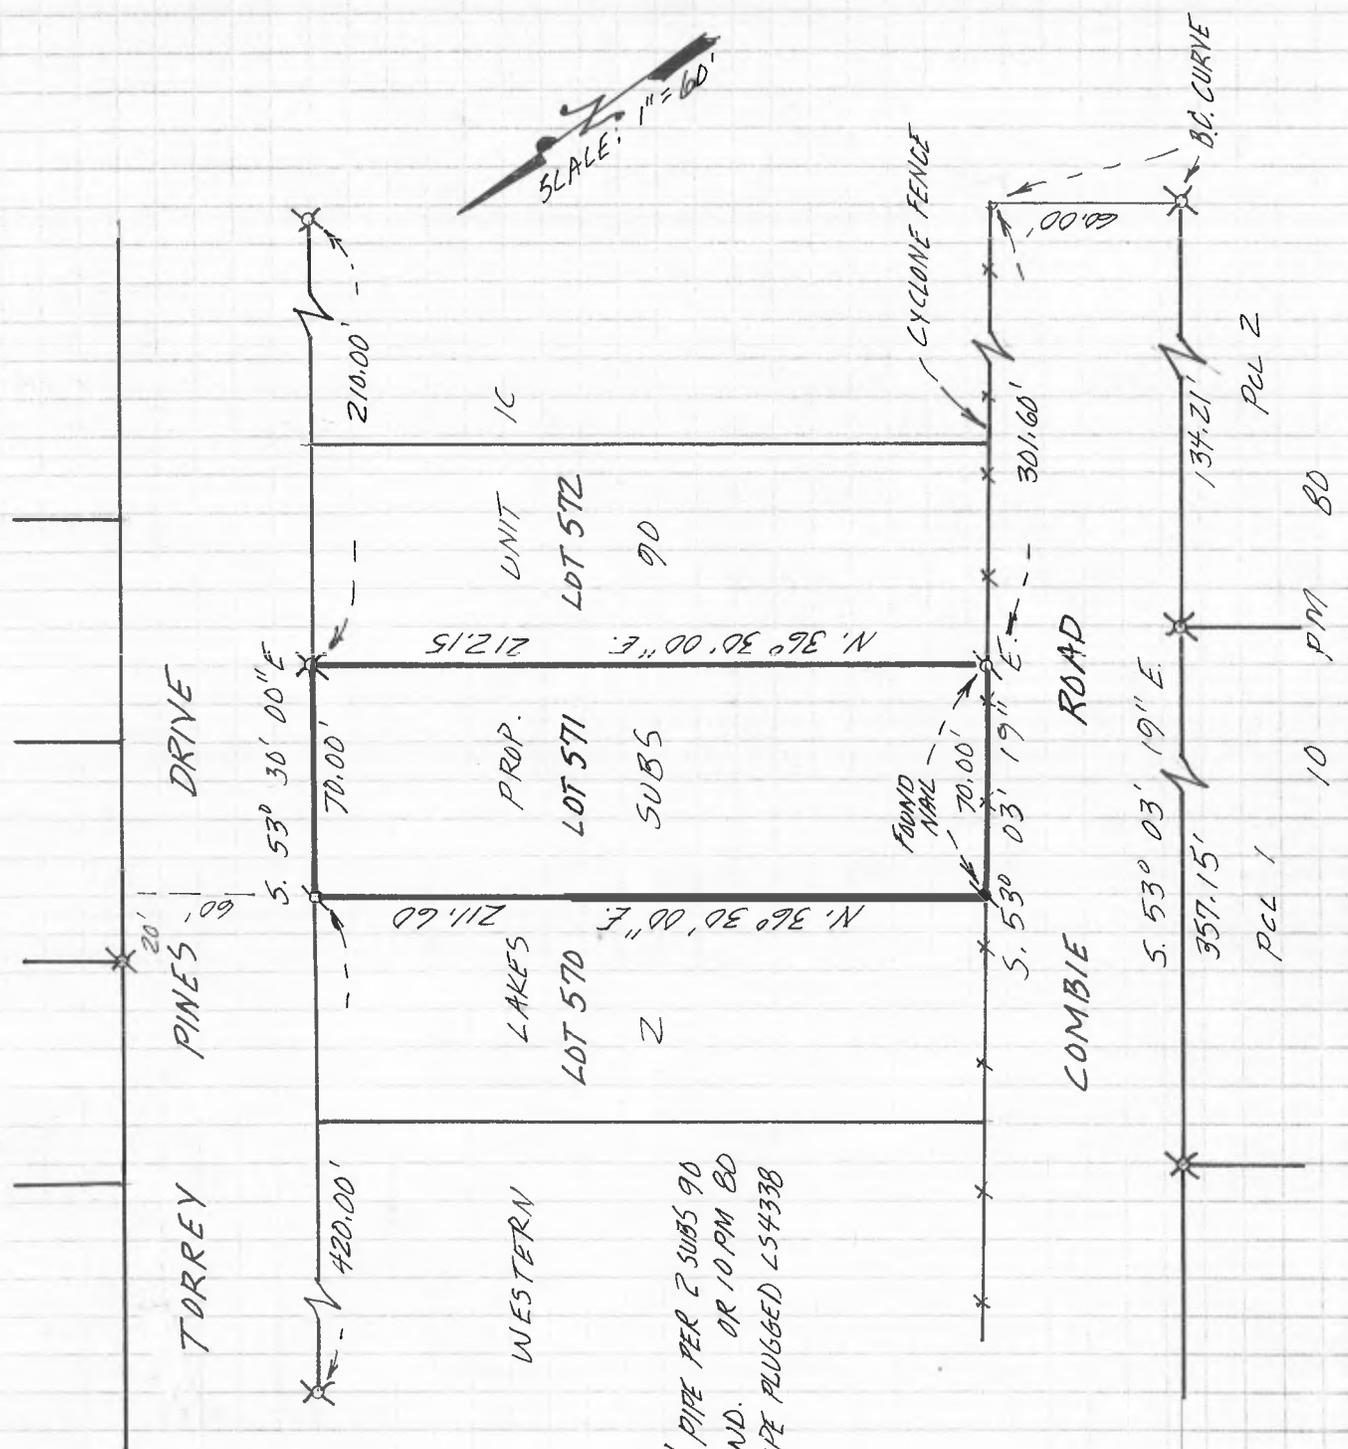

x.. FOUND 3/4" PIPE PER 2 SUBS 90
 |... NOT FOUND. OR 10 PM 80
 x.. SET 3/4" PIPE PLUGGED L54338