

CORNER RECORD

COUNTY OF NEVADA T. 14N R. 2E MOB MERIDIAN CALIFORNIA

CORNER TYPE: GOV'T. CORNER MEANDER RANCHO CONTROL OTHER

CORNER IDENTIFICATION - DATE OF VISIT DEC 18 1987




LOT 1601
WESTERN LIME PROPERTIES
UNIT 2-B
2/SUBD/95

CORNER - LEFT AS FOUND FOUND AND TAGGED REESTABLISHED OBLITERATED CORNER REBUILT

PHYSICAL DESCRIPTION OF CORNER FOUND: EVIDENCE AND METHOD USED TO IDENTIFY OR REESTABLISH
FRONT CNRS ON THIS PARCEL WERE MISSING AS WERE FRONT
CNRS OF 1599, 1600 & 1602. BASED ON METER BOX LOCATIONS
ORIGINAL PINS MAY HAVE BEEN 2 FT +/- SE. OF WHERE I HAVE
LOCATED THEM. NEVERTHELESS THE PINS FALL WHERE THEY DO
WHETHER SET FROM THE BACK LINE OR THE FRONT PINS ON LOT 1343

PHYSICAL DESCRIPTION OF MONUMENTS REBUILT OR PERPETUATED
SET 3/4" IRON PIPE STAMPED RCE 29265

CALIFORNIA COORDINATE SYSTEM ORDER: FIRST SECOND THIRD
 STATIONS USED: NGS (USC & GS) STATE COUNTY OTHER STATION _____ STATION _____
 ZONE _____ ELEVATION _____ NORTHINGS (Y) _____ EASTINGS (X) _____

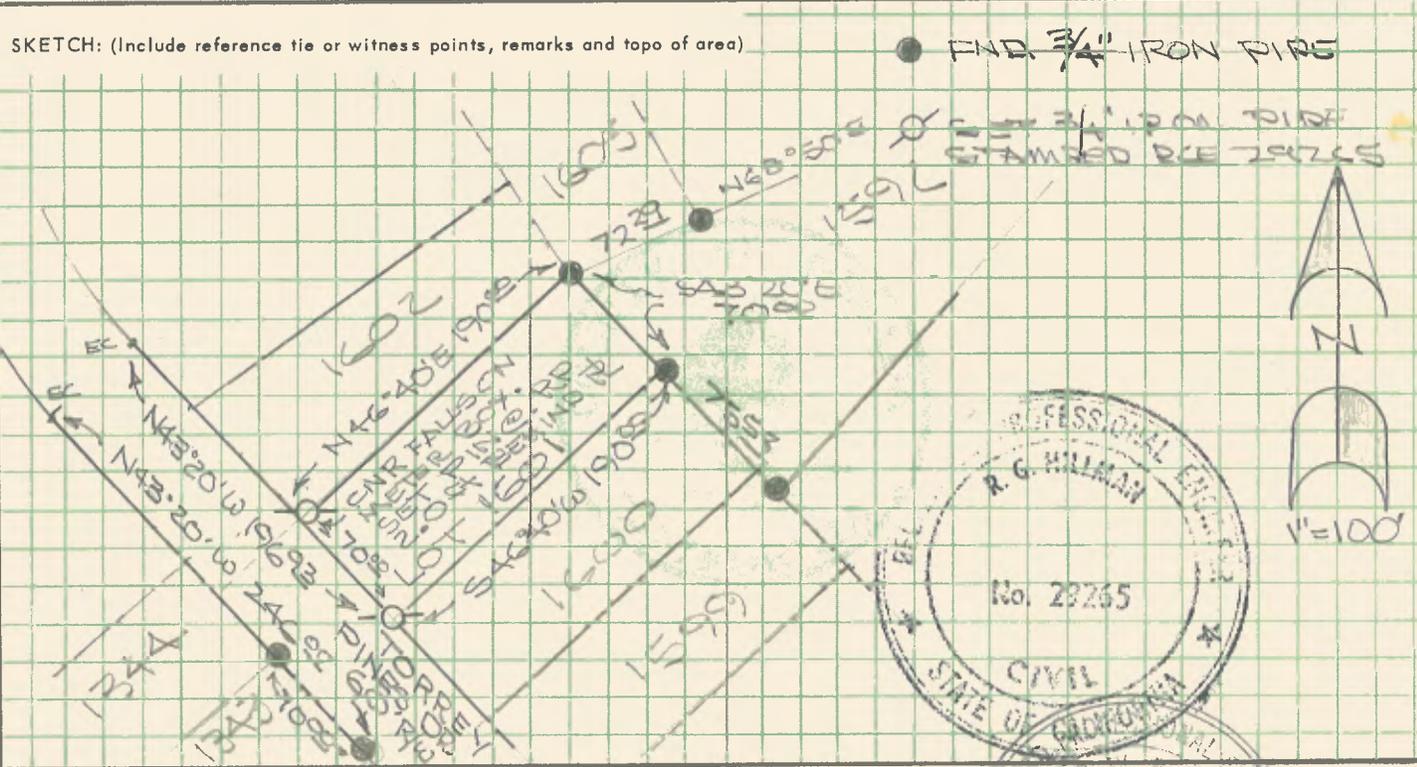

SURVEYOR'S CERTIFICATE

THIS CORNER RECORD WAS PREPARED BY ME OR UNDER MY DIRECTION IN CONFORMANCE WITH THE LAND SURVEYORS ACT ON DEC 18 1987

SIGNED: R.G. Hillman

L.S. or R.C.E. No.: RCE 29265

SEAL

EXP 1991

COUNTY SURVEYOR'S CERTIFICATE

THIS CORNER RECORD WAS RECEIVED 12 1987 AND EXAMINED AND FILED 6/29/88

BY: [Signature]

TITLE: County Surveyor

DOCUMENT No. _____

STATEMENT ON BACK OF SHEET

YES NO

