

CORNER RECORD

140835.101

COUNTY OF NEVADA T. 14 N R. 8 E M.D. MERIDIAN CALIFORNIA

CORNER TYPE: GOV'T. CORNER [] MEANDER [] RANCHO [] CONTROL [] OTHER [x] PROP. CORNERS
CORNER IDENTIFICATION - DATE OF VISIT _____ 19____




CORNER - LEFT AS FOUND [] FOUND AND TAGGED [] REESTABLISHED OBLITERATED CORNER [] REBUILT []

PHYSICAL DESCRIPTION OF CORNER FOUND: EVIDENCE AND METHOD USED TO IDENTIFY OR REESTABLISH
● INDICATES FOUND 3/4" IRON PIPE PER WESTERN LAKE PROPERTIES UNIT 2-B (LAKE OF THE PINES)
✘ INDICATES FOUND 3/4" IRON PIPE BENT. STRAIGHTENED & RESET PER WESTERN LAKE PROPERTIES UNIT 2-B

PHYSICAL DESCRIPTION OF MONUMENTS REBUILT OR PERPETUATED
● INDICATES SET 5/8" REBAR TAGGED RCE 13845

CALIFORNIA COORDINATE SYSTEM ORDER: FIRST [] SECOND [] THIRD []
STATIONS USED: NGS (USC & GS) [] STATE [] COUNTY [] OTHER [] STATION _____ STATION _____
ZONE _____ ELEVATION _____ NORTHINGS (Y) _____ EASTINGS (X) _____

SKETCH: (Include reference tie or witness points, remarks and topo of area)

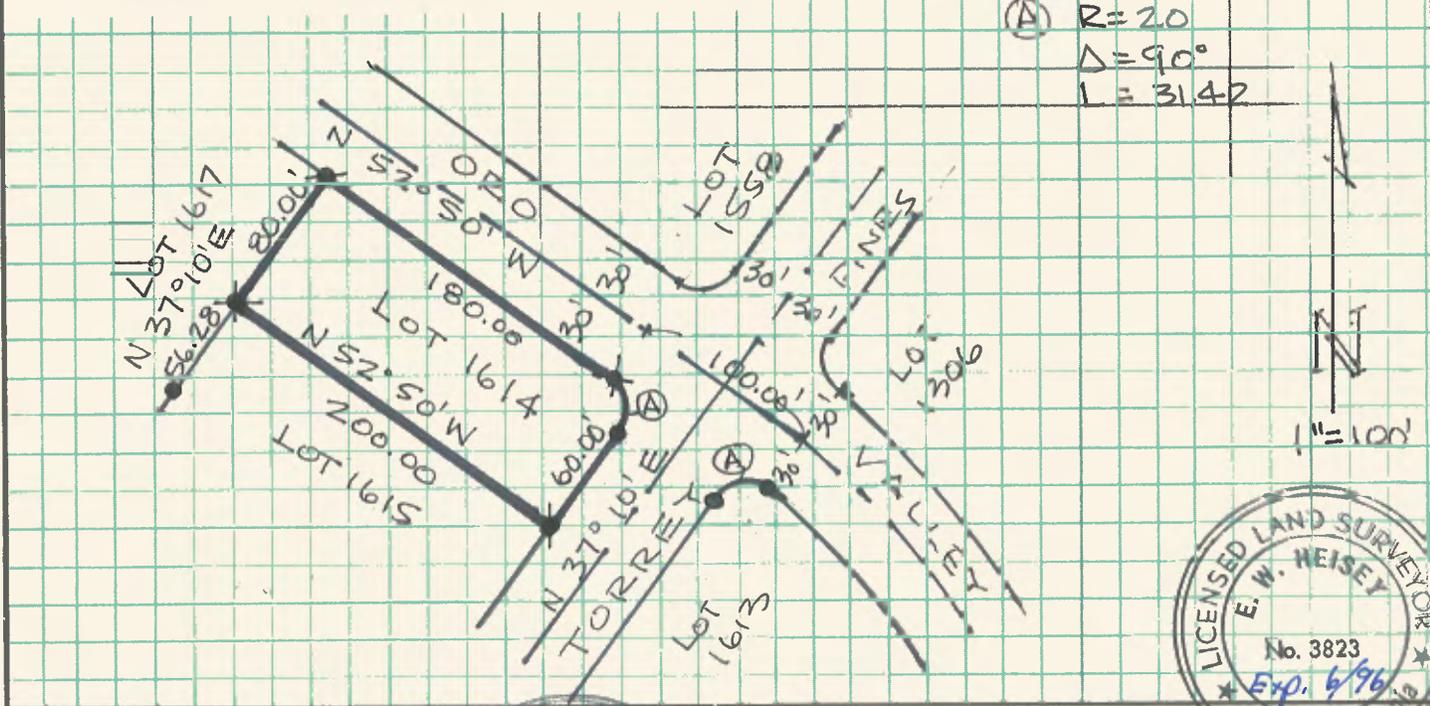

SURVEYOR'S CERTIFICATE
THIS CORNER RECORD WAS PREPARED BY ME OR UNDER MY DIRECTION IN CONFORMANCE WITH THE LAND SURVEYORS ACT ON SEPT 1
SIGNED: [Signature]
or R.C.E. No.: 13845
Professional Engineer Seal: No. 13845, CIVIL, STATE OF CALIFORNIA, EXP 3/31/97

COUNTY SURVEYOR'S CERTIFICATE
THIS CORNER RECORD WAS RECEIVED Dec. 22nd 19 93
AND EXAMINED AND FILED Dec. 28th 19 93
BY: Edwood W. Heisey
TITLE: Deputy County Surveyor
DOCUMENT No. _____
STATEMENT ON BACK OF SHEET YES [] NO [x]

