


**CORNER RECORD**

Document Number 140835.107

City of UNINCORPORATED

County of NEVADA, California

Brief Legal Description LOT 1338 2/SUBDIV/FS/PA, NW 1/4 SEC 35 T14N R08E M.D.M.

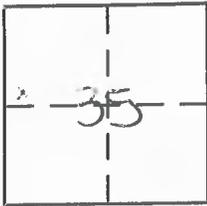

**CORNER TYPE**

Government Corner  Control   
Meander  Property   
Rancho  Other   
Date of Survey 9-16-04

**COORDINATES (Optional)**

N. \_\_\_\_\_  
E. \_\_\_\_\_  
Zone \_\_\_\_\_ NAD27  NAD83   
NAD83 Epoch \_\_\_\_\_  
Elev. \_\_\_\_\_  
Vert. Datum: NGVD29  NAVD88   
Meas. Units: Metric  Imperial

Corner - Left as found  Found and tagged  Established  Reestablished  Rebuilt

Identification and type of corner found: Evidence used to identify or procedure used to establish or reestablish the corner:

FND. 3 3/4" IRON PIPES OF TYPE USED IN L.O.P. AND CALCULATED POSITION OF MISSING CORNER

A description of the physical condition of the monument as found and as set or reset: RESET MISSING CORNER w/ 3/4" REBAR w/ PLASTIC CAP STAMPED RCB 29265

**SURVEYOR'S STATEMENT**

This Corner Record was prepared by me or under my direction in conformance with the Land Surveyor's Act on 10-14-2004

Signed R. G. Hillman P.L.S or R.C.E. No. RCE 29265



**COUNTY SURVEYOR'S STATEMENT**


This Corner Record was received Oct. 29, 2004


and examined and filed November 3, 2004

Signed Thomas P. Martin P.L.S or R.C.E. No. 5618

Title Deputy County Surveyor

County Surveyor's Comment \_\_\_\_\_

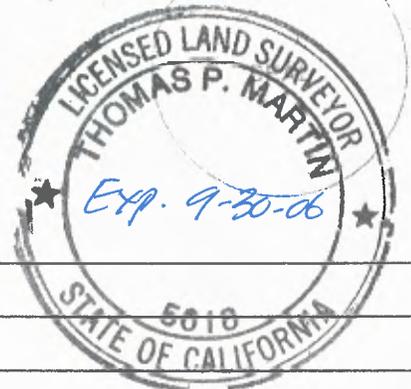

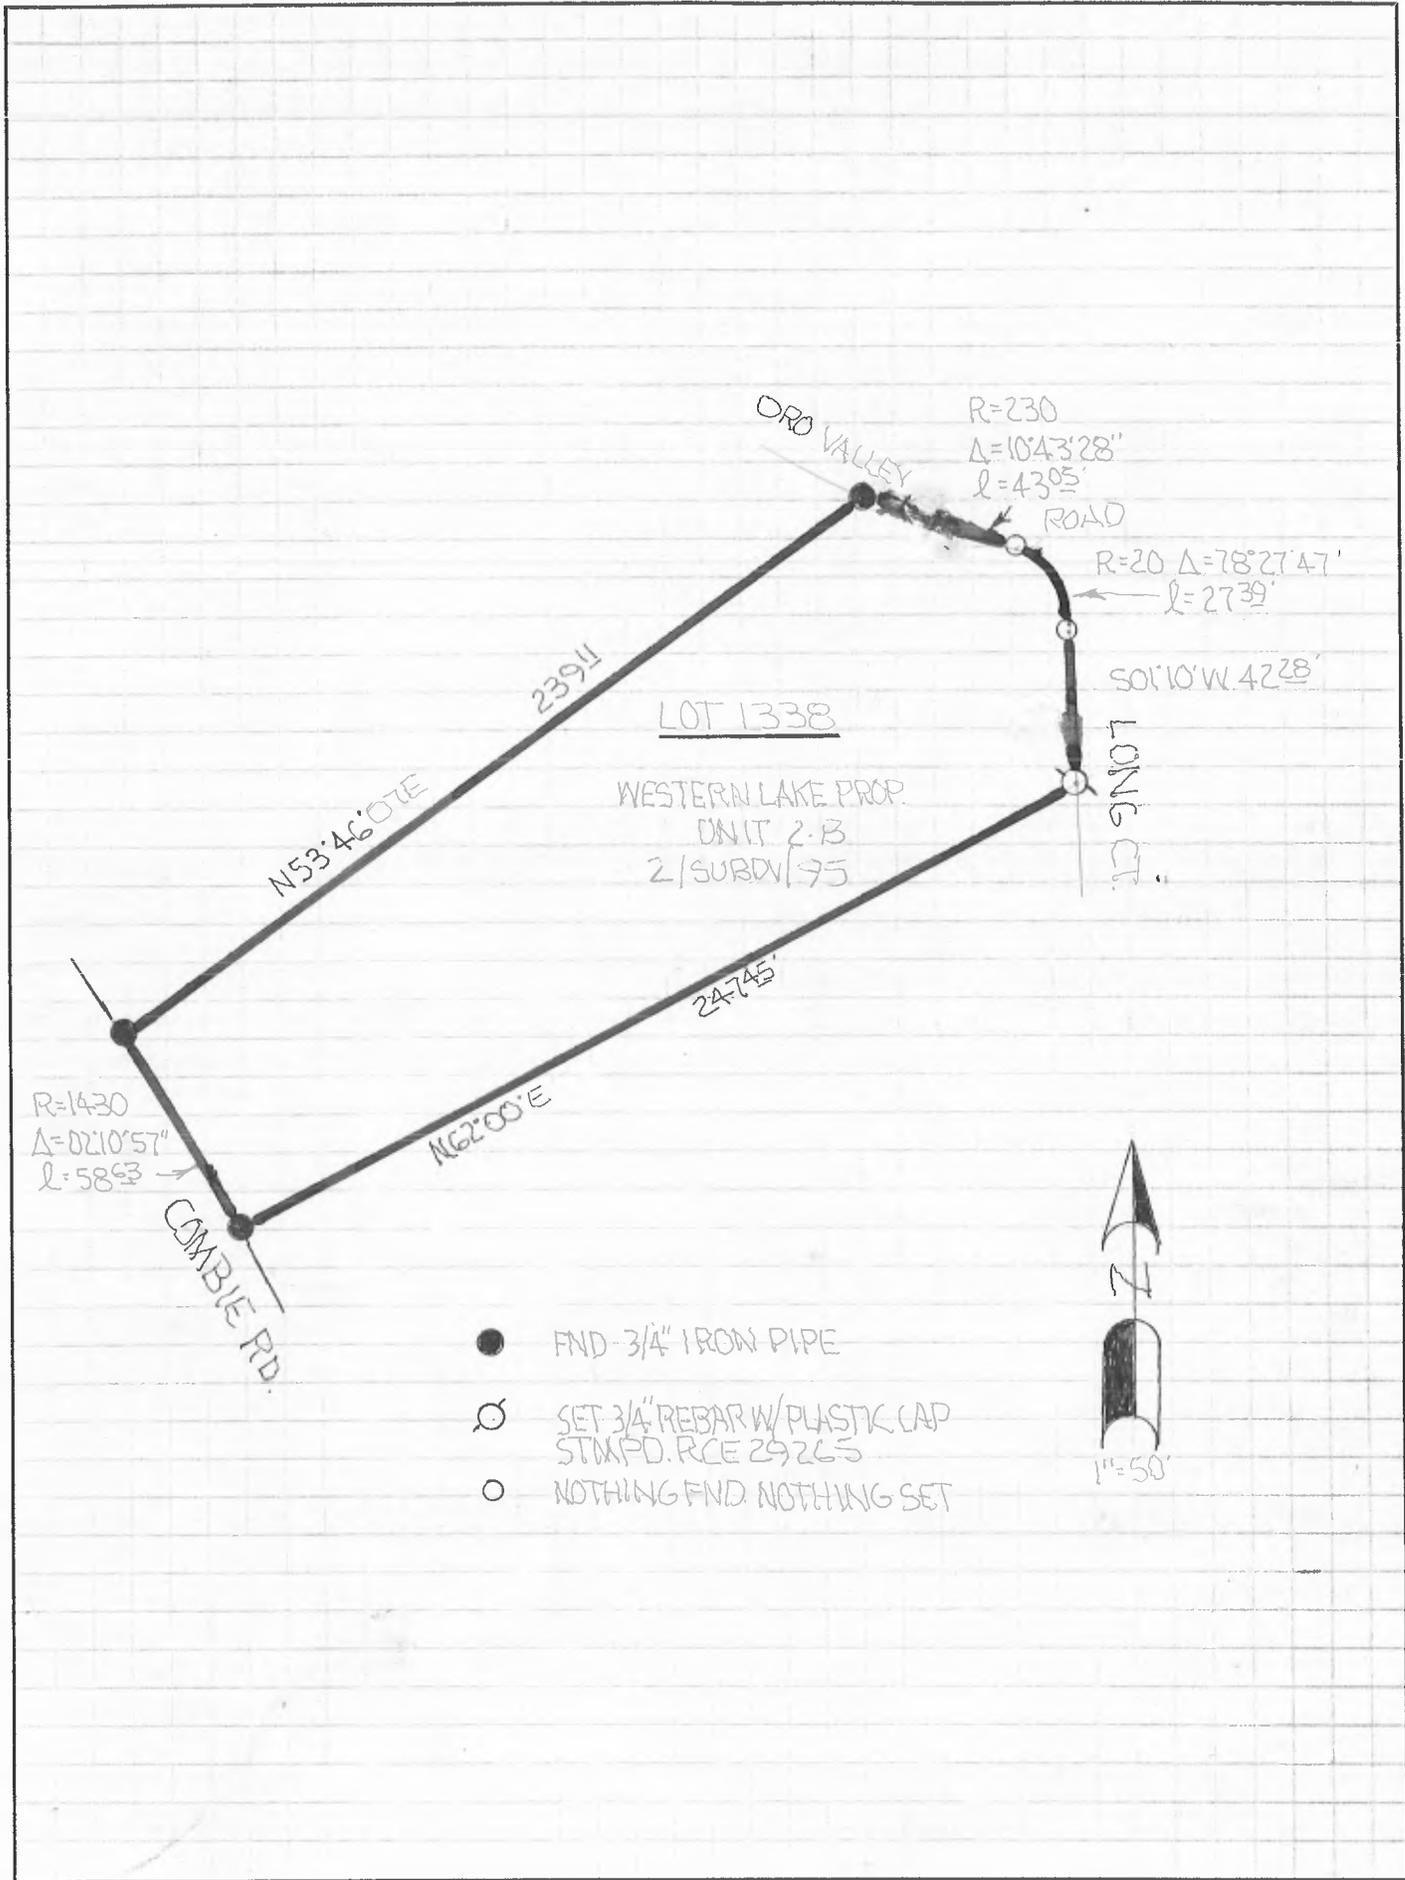

- FND-3/4" IRON PIPE
- SET 3/4" REBAR W/ PLASTIC CAP STAMPD. RCE 29265
- NOTHING FND NOTHING SET