

CORNER RECORD

COUNTY OF NEVADA T. 1AN R. SE NOBHM MERIDIAN CALIFORNIA

CORNER TYPE: GOV'T. CORNER MEANDER RANCHO CONTROL OTHER
 CORNER IDENTIFICATION - DATE OF VISIT DEC 18 1987




LOT 1601
WESTERN LAKE PROPERTIES
UNIT 2TB
2/SUBD/95

CORNER - LEFT AS FOUND FOUND AND TAGGED REESTABLISHED OBLITERATED CORNER REBUILT

PHYSICAL DESCRIPTION OF CORNER FOUND: EVIDENCE AND METHOD USED TO IDENTIFY OR REESTABLISH
FRONT CNRS ON THIS PARCEL WERE MISSING AS WERE FRONT
CNRS OF 1599, 1600 & 1602. BASED ON METER BOX LOCATIONS
ORIGINAL PINS MAY HAVE BEEN 2 FT +/- S.E. OF WHERE I HAVE
LOCATED THEM. NEVERTHELESS THE PINS FALL WHERE THEY DO
WHETHER SET FROM THE FACE LINE OR THE FRONT PINS ON LOT 1343


PHYSICAL DESCRIPTION OF MONUMENTS REBUILT OR PERPETUATED
SET 3/4" IRON PIPE STAMPED RCE 29265

CALIFORNIA COORDINATE SYSTEM ORDER: FIRST SECOND THIRD
 STATIONS USED: NGS (USC & GS) STATE COUNTY OTHER STATION _____ STATION _____
 ZONE _____ ELEVATION _____ NORTHINGS (Y) _____ EASTINGS (X) _____

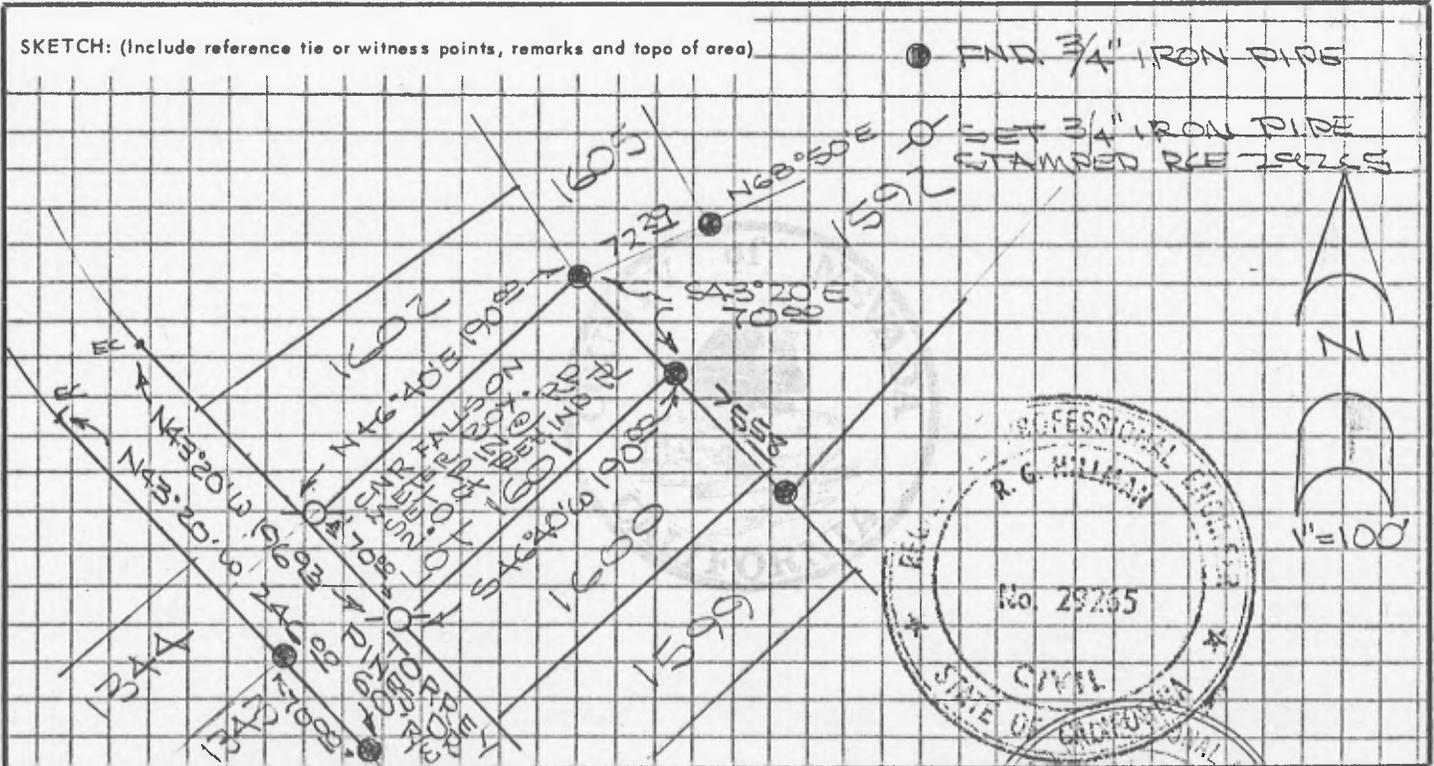

SURVEYOR'S CERTIFICATE
 THIS CORNER RECORD WAS PREPARED BY ME OR UNDER MY DIRECTION IN CONFORMANCE WITH THE LAND SURVEYORS ACT ON DEC 18 1987
 SIGNED: R.G. Hillman
 L.S. or R.C.E. No.: RCE 29265
 exp 1991

COUNTY SURVEYOR'S CERTIFICATE
 THIS CORNER RECORD WAS RECEIVED 12-23 1987 AND EXAMINED AND FILED 12-23 1987
 BY: [Signature]
 TITLE: Civil Engineer
 DOCUMENT No. _____
 STATEMENT ON BACK OF SHEET YES NO

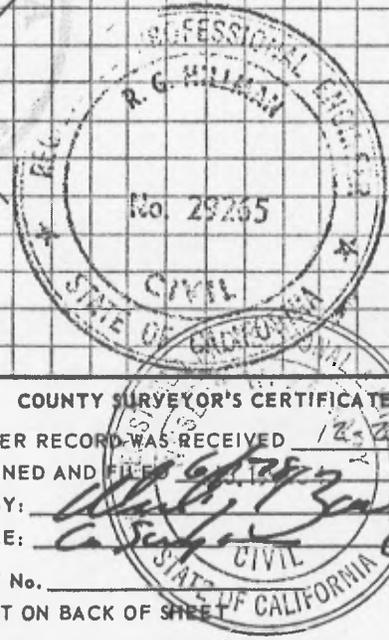
























