



**Warehouse**  
~29,000 ft<sup>2</sup>

① Warehouse  
Area for flexible uses with partition walls installed as desired.  
8 bay doors with truck loading dock on north side of building.  
Plumbing installation for up to 8 single restrooms in building.

**Potential Uses:**

- Storage of materials and supplies
- Exploration drill core logging and cutting
- Sample assaying and labwork
- Repair and fabrication shops

**Warehouse - Plan View**

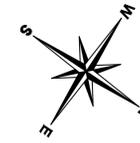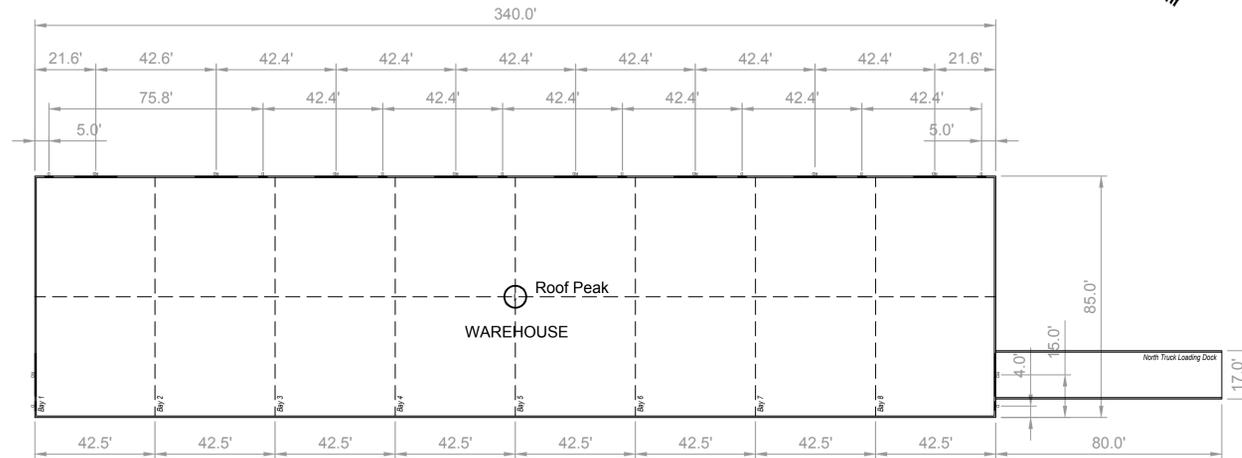

**Building Notes**


- Pre-engineered steel building.
- Buildings to have clear spans - No mid columns.
- Concrete slab floors.
- Steel cladding on roofs and walls.
- Non-reflective / non metallic paint.

- **Roof color**  
Charcoal Gray
- **Wall color**  
Slate Gray
- **Door color**  
Light Gray


**Warehouse - Front View Elevation - Looking SW**



**Warehouse - Side View Elevation - Looking SE**

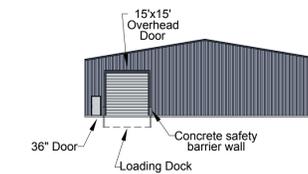

**Warehouse - Rear View Elevation - Looking NE**

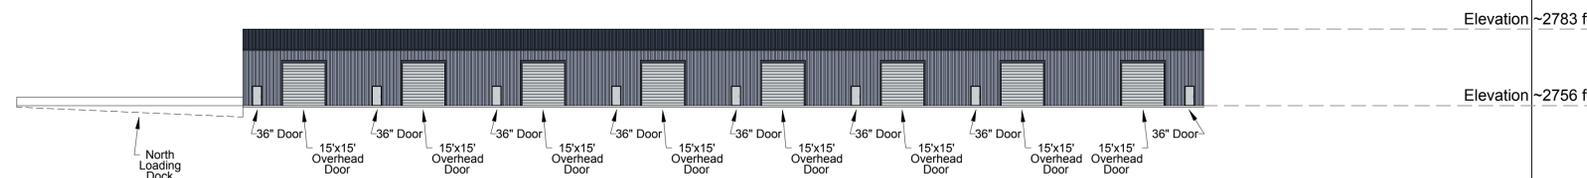

**Warehouse - Side View Elevation - Looking NW**

