


MATCH LINE, SEE SHEET L-1

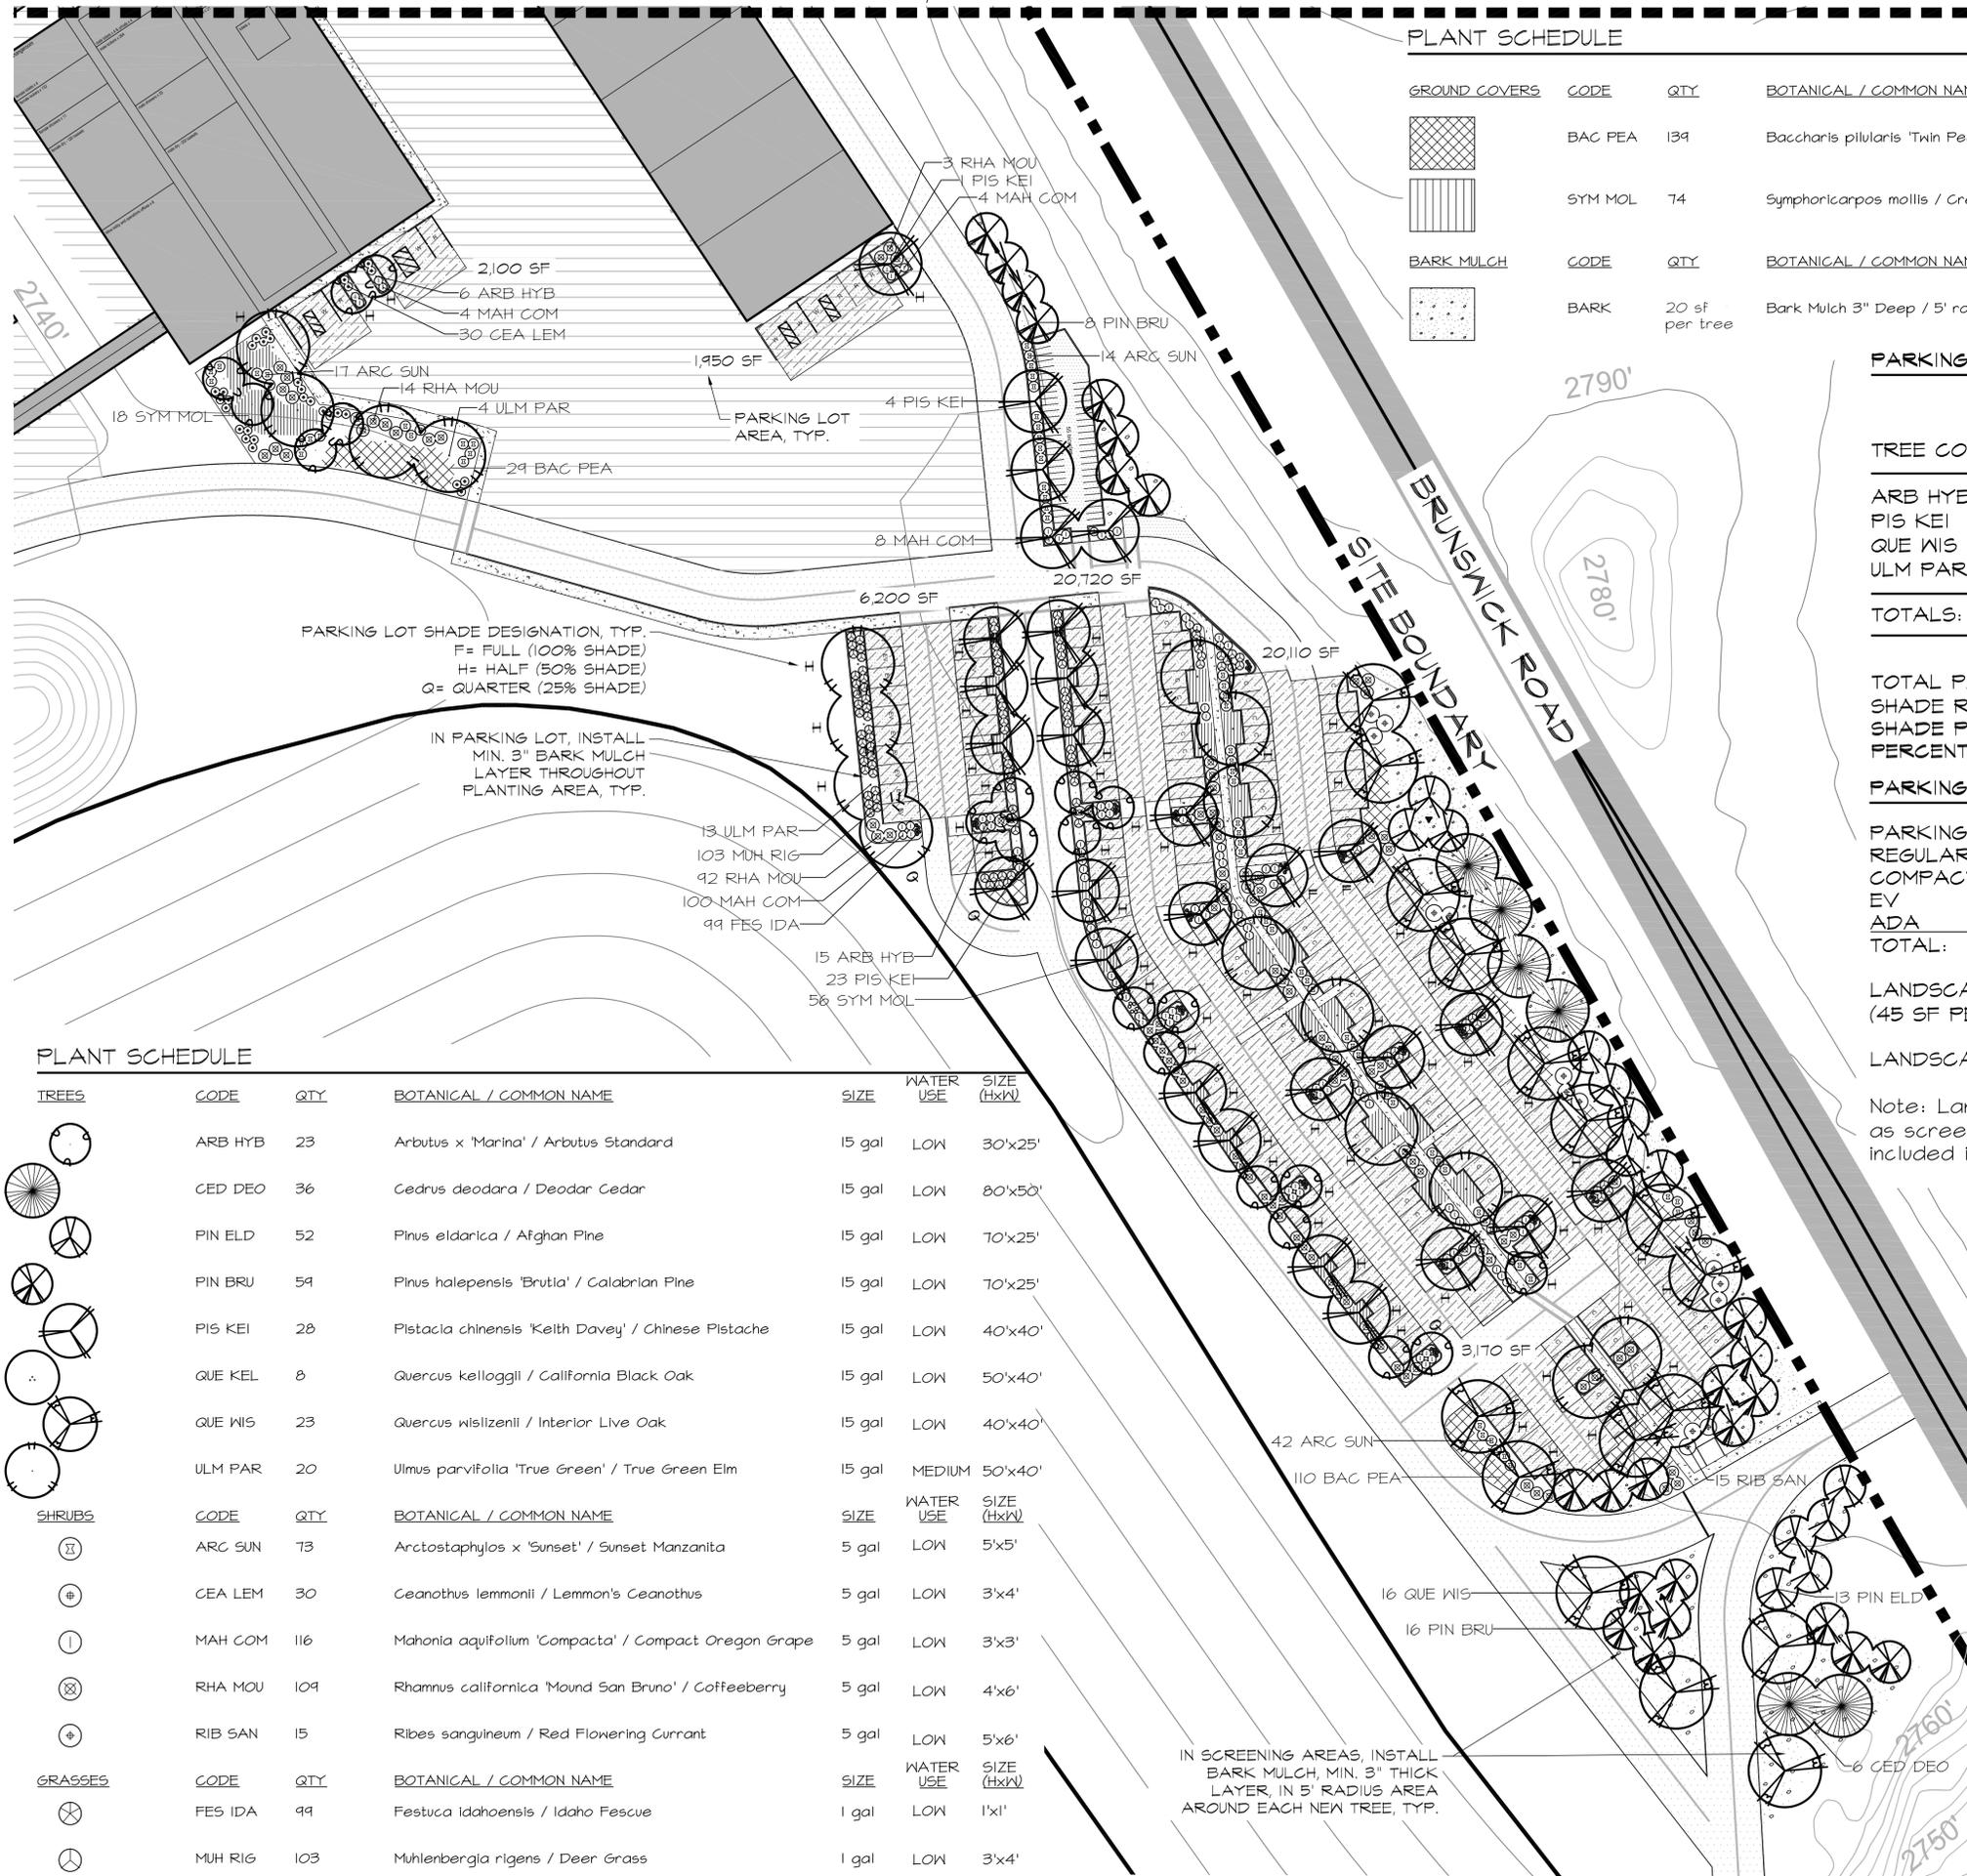



PLANT SCHEDULE

TREES	CODE	QTY	BOTANICAL / COMMON NAME	SIZE	WATER USE	SIZE (HxW)
[Symbol]	ARB HYB	23	Arbutus x 'Marina' / Arbutus Standard	15 gal	LOW	30'x25'
[Symbol]	GED DEO	36	Cedrus deodara / Deodar Cedar	15 gal	LOW	80'x50'
[Symbol]	PIN ELD	52	Pinus eldarica / Afghan Pine	15 gal	LOW	70'x25'
[Symbol]	PIN BRU	54	Pinus halepensis 'Brutia' / Calabrian Pine	15 gal	LOW	70'x25'
[Symbol]	PIS KEI	28	Pistacia chinensis 'Keith Davey' / Chinese Pistache	15 gal	LOW	40'x40'
[Symbol]	QUE KEL	8	Quercus kelloggii / California Black Oak	15 gal	LOW	50'x40'
[Symbol]	QUE WIS	23	Quercus wislizenii / Interior Live Oak	15 gal	LOW	40'x40'
[Symbol]	ULM PAR	20	Ulmus parvifolia 'True Green' / True Green Elm	15 gal	MEDIUM	50'x40'

SHRUBS	CODE	QTY	BOTANICAL / COMMON NAME	SIZE	WATER USE	SIZE (HxW)
[Symbol]	ARC SUN	73	Arctostaphylos x 'Sunset' / Sunset Manzanita	5 gal	LOW	5'x5'
[Symbol]	GEA LEM	30	Ceanothus lemmonii / Lemmon's Ceanothus	5 gal	LOW	3'x4'
[Symbol]	MAH COM	116	Mahonia aquifolium 'Compacta' / Compact Oregon Grape	5 gal	LOW	3'x3'
[Symbol]	RHA MOU	104	Rhamnus californica 'Mound San Bruno' / Coffeeberry	5 gal	LOW	4'x6'
[Symbol]	RIB SAN	15	Ribes sanguineum / Red Flowering Currant	5 gal	LOW	5'x6'

GRASSES	CODE	QTY	BOTANICAL / COMMON NAME	SIZE	WATER USE	SIZE (HxW)
[Symbol]	FES IDA	49	Festuca idahoensis / Idaho Fescue	1 gal	LOW	1'x1'
[Symbol]	MUH RIG	103	Muhlenbergia rigens / Deer Grass	1 gal	LOW	3'x4'

KEY MAP

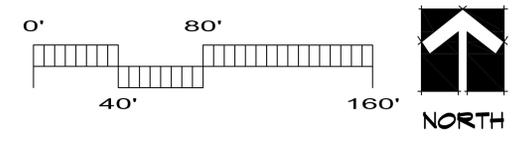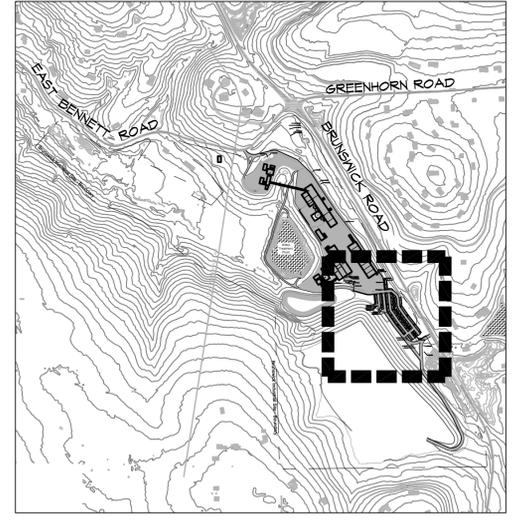

YAMASAKI
LANDSCAPE ARCHITECTURE

JEFF AMBROSIA, ASLA C4057

1223 HIGH STREET
AUBURN, CALIFORNIA 95603
(530) 885-0040
FAX (530) 885-0042
www.yamasaki-la.com

RISE GRASS VALLEY
LANDSCAPE DEVELOPMENT PLANS
12791 BRUNSWICK ROAD, GRASS VALLEY
NEVADA COUNTY, CALIFORNIA

These drawings are instruments of service and on the property of Yamasaki Landscape Architecture. All designs and other information on the drawings are for the use on the specified project and shall not be used otherwise without the express written permission of Yamasaki Landscape Architecture.

Sheet Title
PRELIMINARY LANDSCAPE PLAN C



No.	Date	Revision
▲		
▲		
▲		

Project Mgr.: JMA	Sheet No.:
Drawn By: DS	L-3
Scale: 1"=40'	
Date: 11 NOV 19	
File Name: RGV-LP	of 3 sheets

S:\New\Year Grass Valley\DWG\3\DWG\3-LP-PlanC-3-1111.dwg 11/11/19 4:05 PM By: Theresa Goro