



SHEET INDEX

1 TITLE SHEET & OVERVIEW

REVISION:	DATE:	DESCRIPTION:

PROPOSED NID WATER LINE


RISE GRASS VALLEY INC.

SEC. 26, T.16N., R.8E., M.D.M.

NEVADA COUNTY, CALIFORNIA

PIPELINE
OVERVIEW

A-1

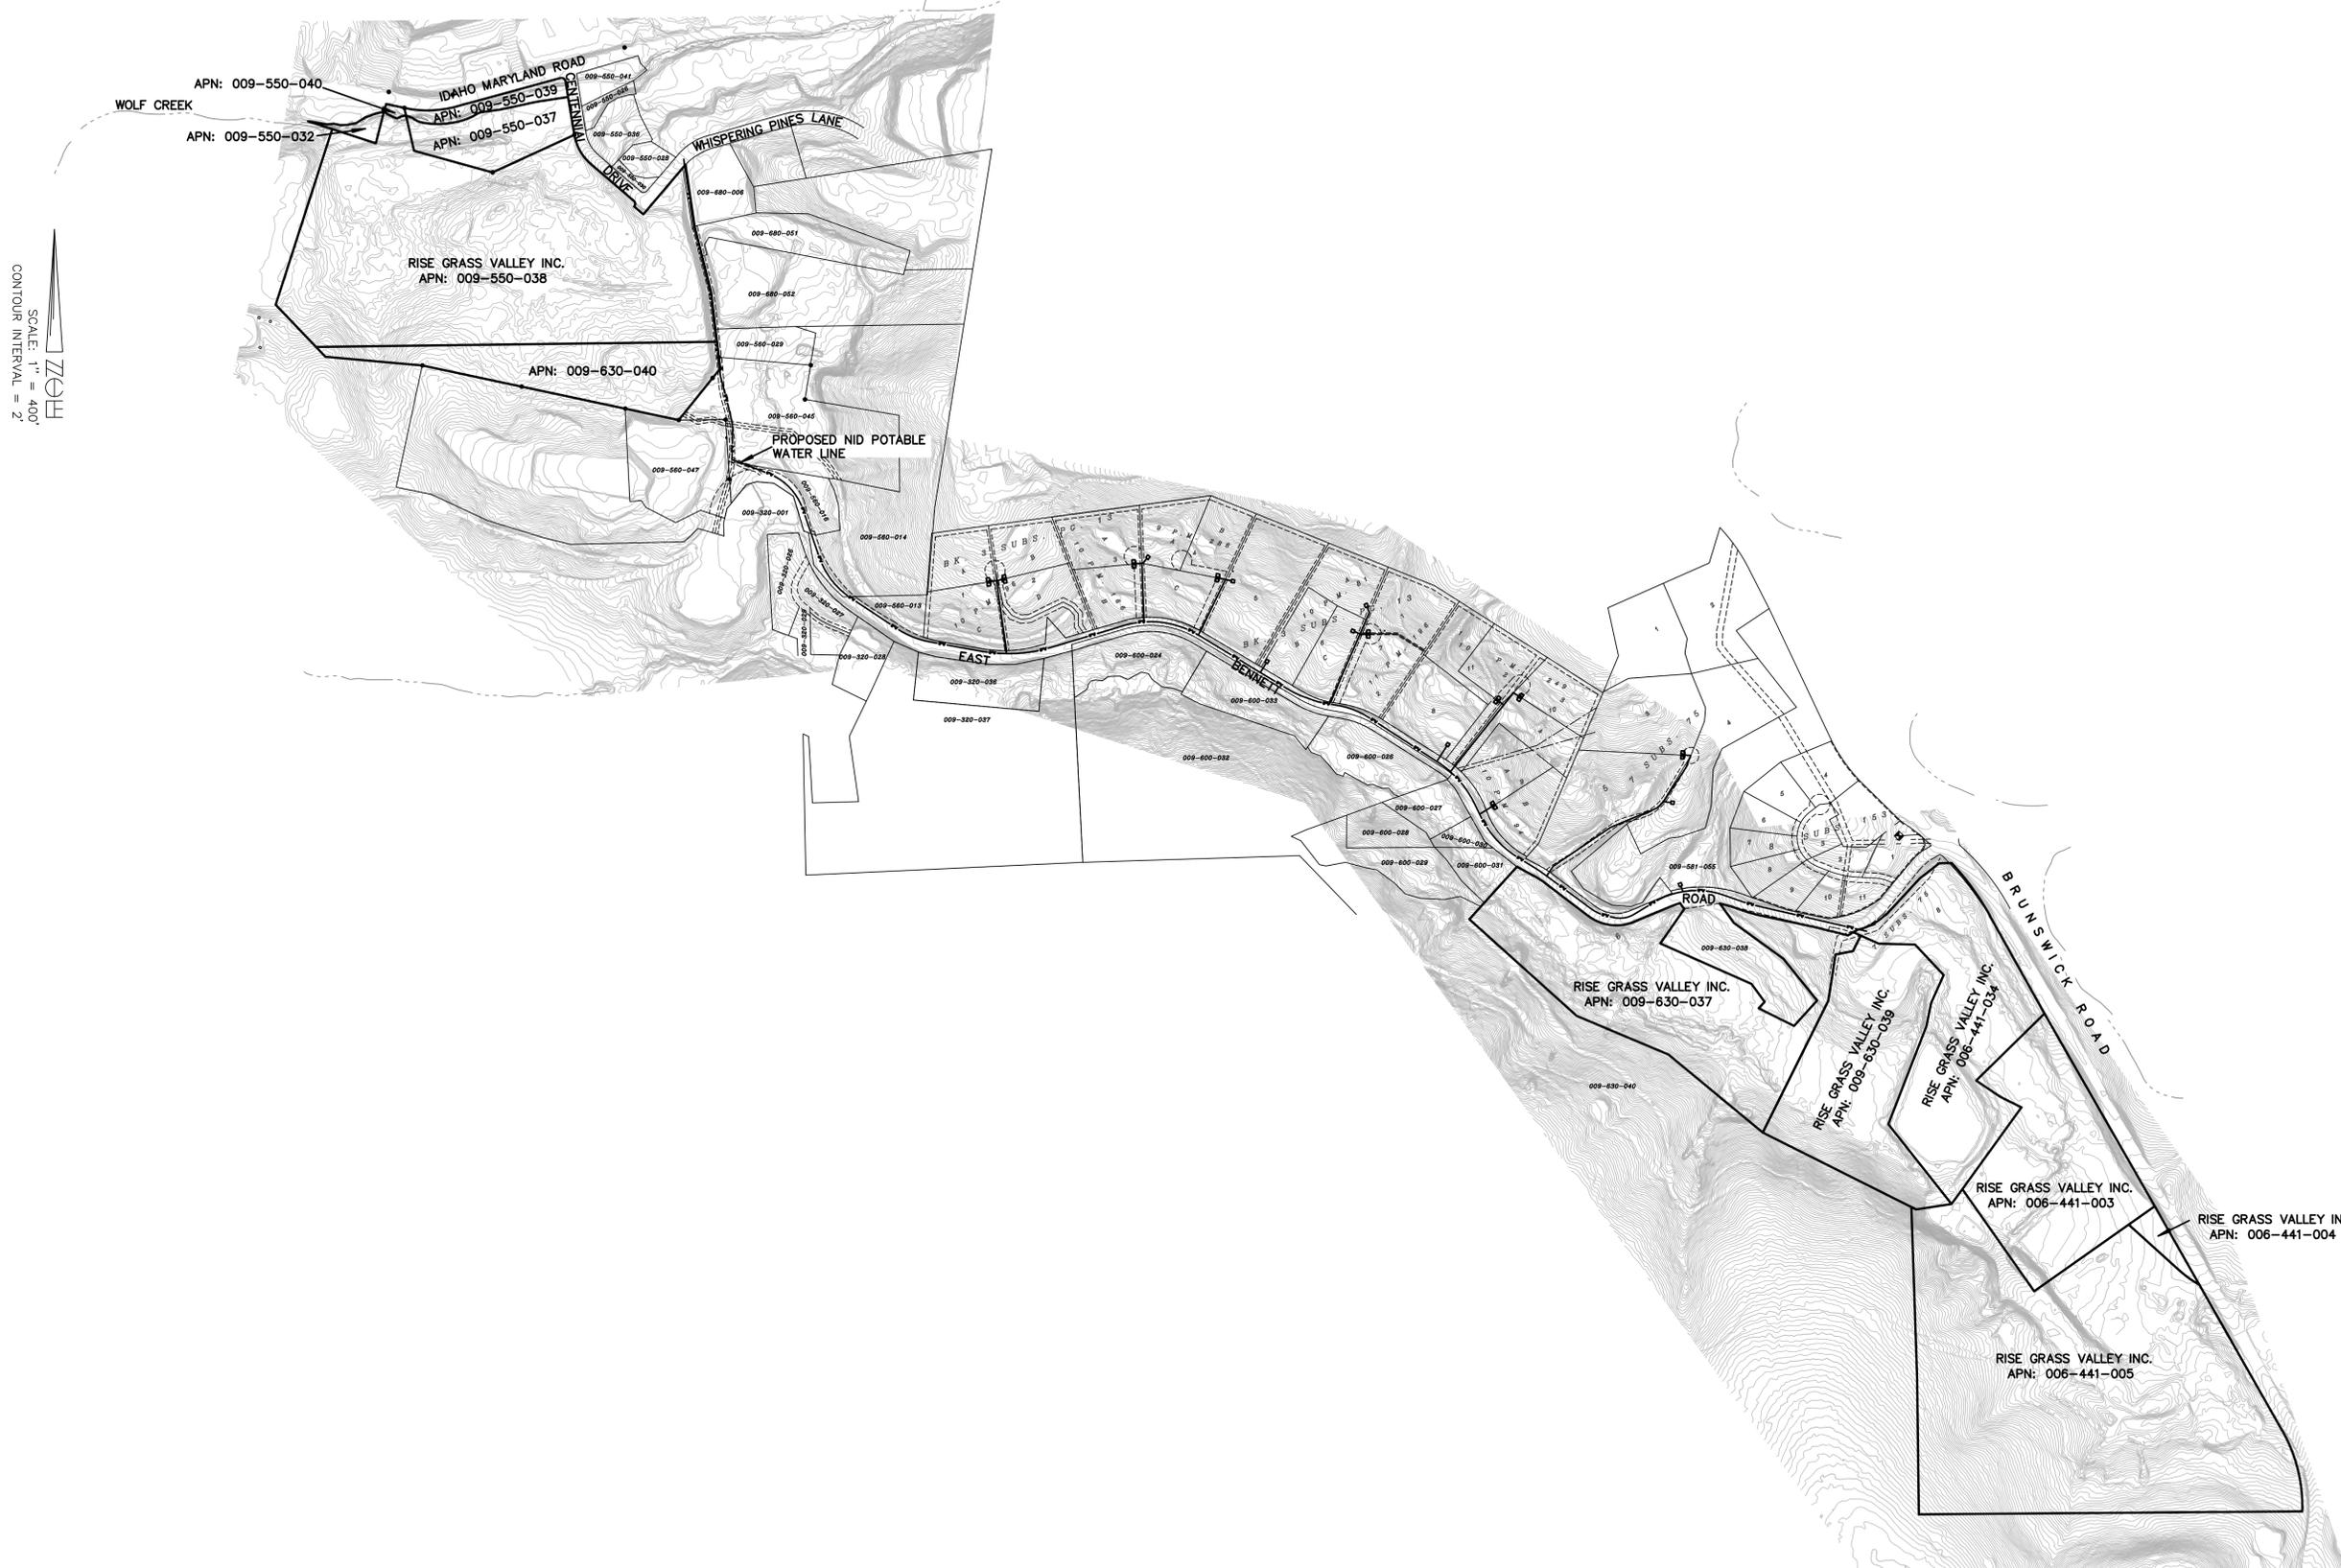

SCALE: 1" = 400'
CONTOUR INTERVAL = 2'