


Covered Conveyor

~3,400 ft²

- 1 Covered Conveyor
Conveyor transfers gold mineralization from Brunswick shaft silo into grinding section of process plant. Conveyor fully enclosed.

Covered Conveyor - Plan View

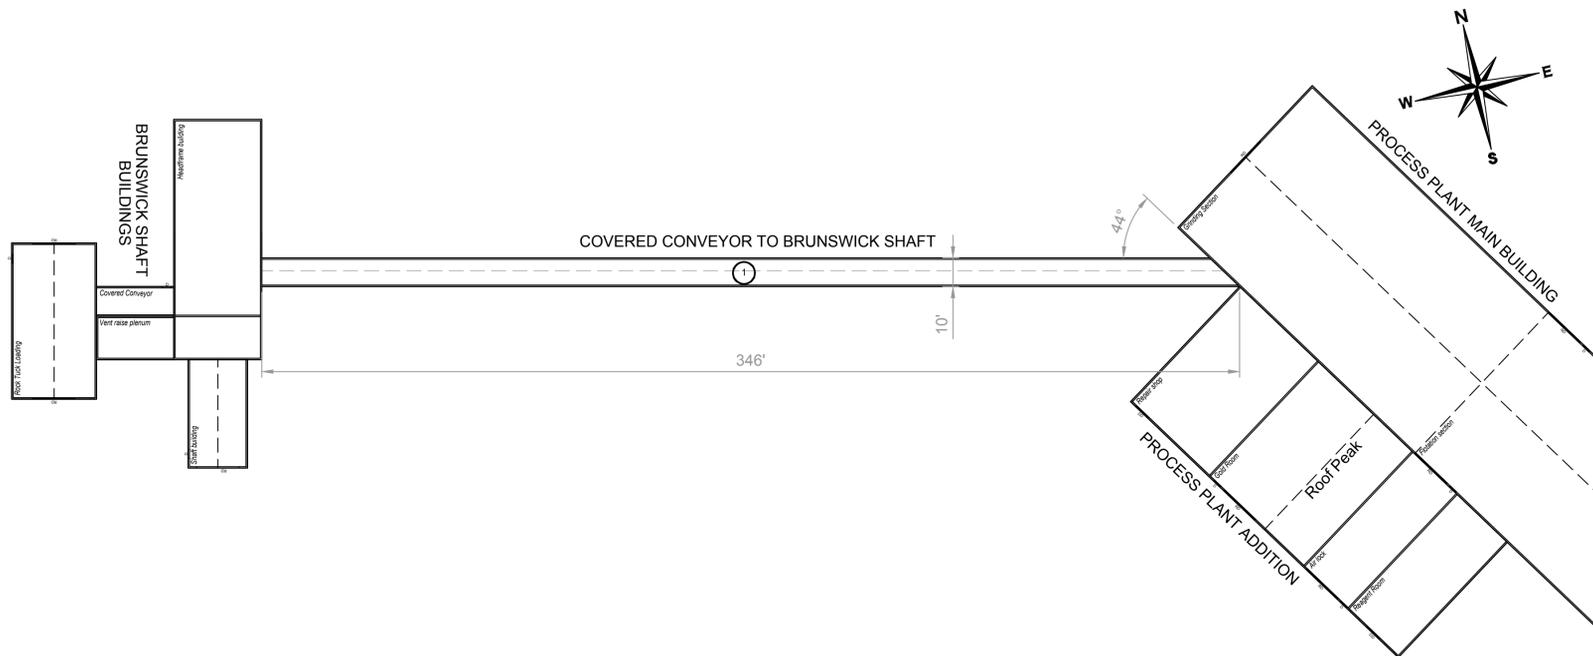

Building Notes


- Pre-engineered steel buildings.
- Buildings to have clear spans - No mid columns.
- Concrete slab floors with machinery foundations, sumps, and catchments as necessary.
- Steel cladding on roofs and walls.
- Non-reflective / non metallic paint.

Roof color
Charcoal Gray


Wall color
Slate Gray

Door color
Light Gray


Covered Conveyor - Front View Elevation - Looking NE

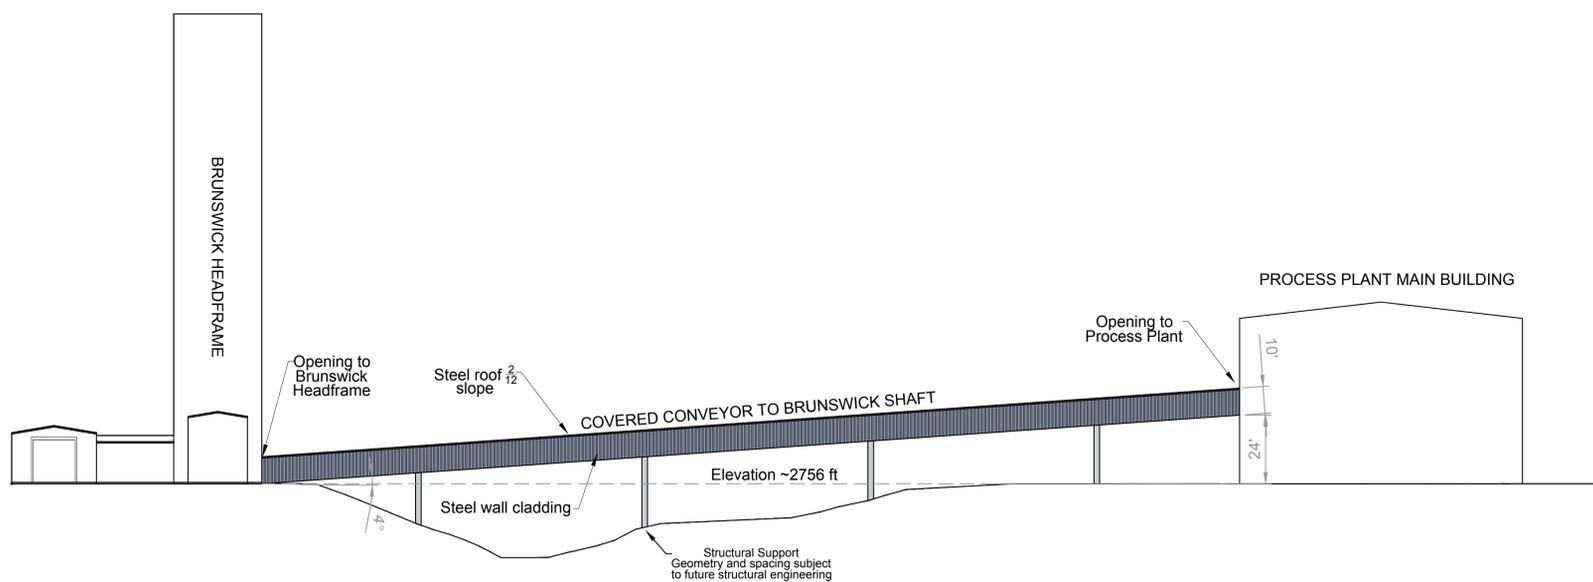


Fuel Tank - Plan View

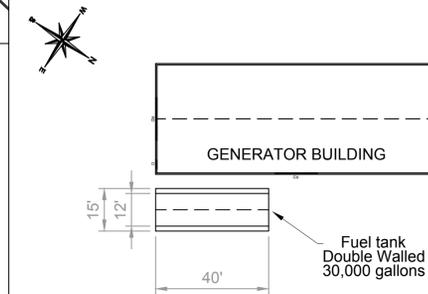

Fuel Tank - Front View - Looking SW

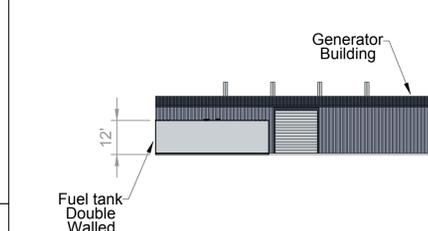


Fuel Tank - Side View - Looking NW

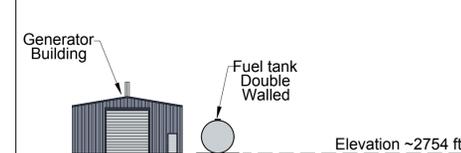


Trash Enclosure - Front View

Scale - 1 in = 10 ft

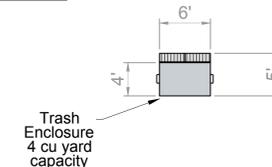


Trash Enclosure - Side View

Scale - 1 in = 10 ft

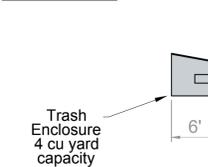



Security Gate - Front View

Scale - 1 in = 10 ft

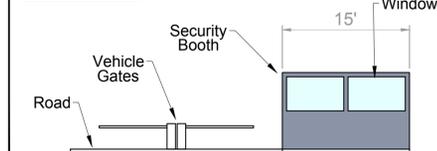

Security Gate - Side View

Scale - 1 in = 10 ft

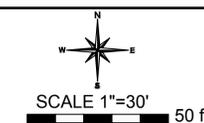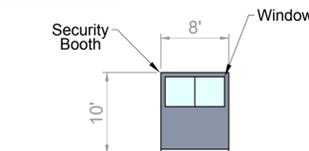

B307 Brunswick Industrial Site
Covered Conveyor, Fuel Tank, Security Gate & Trash Enclosure
Building details and elevations

Idaho-Maryland Mine Project
Rise Grass Valley Inc.
PO Box 271
Grass Valley, California, USA 95945



Brunswick Industrial Site
Nevada County, SEC. 31, T.16N, R.9E., M.D.M
Total Area = 118.93 Acres
Assessor Parcel Numbers:
09-630-37, 09-630-39, 09-441-03, 09-441-04,
09-441-05, 09-441-34
Current Zoning M1-SP / Proposed Zoning M1-ME