


THROUGH ROAD

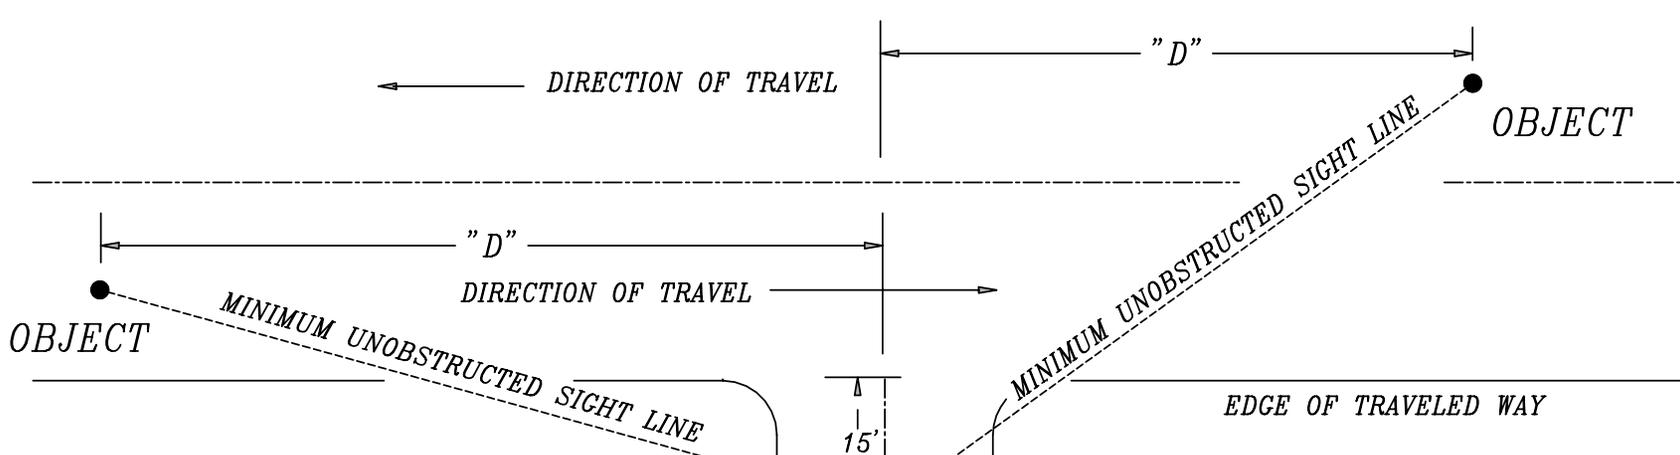

PREVAILING SPEED
ON MAJOR ROAD ①

REQUIRED ②
DISTANCE "D"

	<u>DESIRED</u>	<u>MINIMUM</u>
20	220'	125'
25	260'	150'
30	330'	200'
35	385'	250'
40	440'	300'
45	490'	360'
50	550'	430'
55	600'	500'
60	660'	580'

OBJECT: 4 1/4 feet high at the center of traffic lane.
EYE: 3 1/2 feet high at the center of approach.

- ① Posted speed limit, design speed, measured prevailing speed or as determined by the Department of Transportation.
- ② The desired distance is to be obtained, at all road intersections. Driveways may have unusual cases due to significant environmental impacts & the Department of Transportation may reduce the required distance to the minimum distance.



COUNTY OF NEVADA
DEPARTMENT OF TRANSPORTATION
LOCAL RURAL ROAD SYSTEM
REQUIRED SITE LINE
AT
INTERSECTIONS/DRIVEWAYS

Approved by:
John W. Rumsey 4-25-95
Senior Civil Engineer Date
STANDARD DRAWING
A-6