




YAMASAKI
LANDSCAPE ARCHITECTURE

JEFF AMBROSIA, ASLA C4057

1223 HIGH STREET
AUBURN, CALIFORNIA 95603
(530) 885-0040
FAX (530) 885-0042
www.yamasaki-la.com

**RINCON DEL RIO
SENIOR LIVING**
PRELIMINARY LANDSCAPE DEVELOPMENT PLANS
NEVADA COUNTY, CALIFORNIA

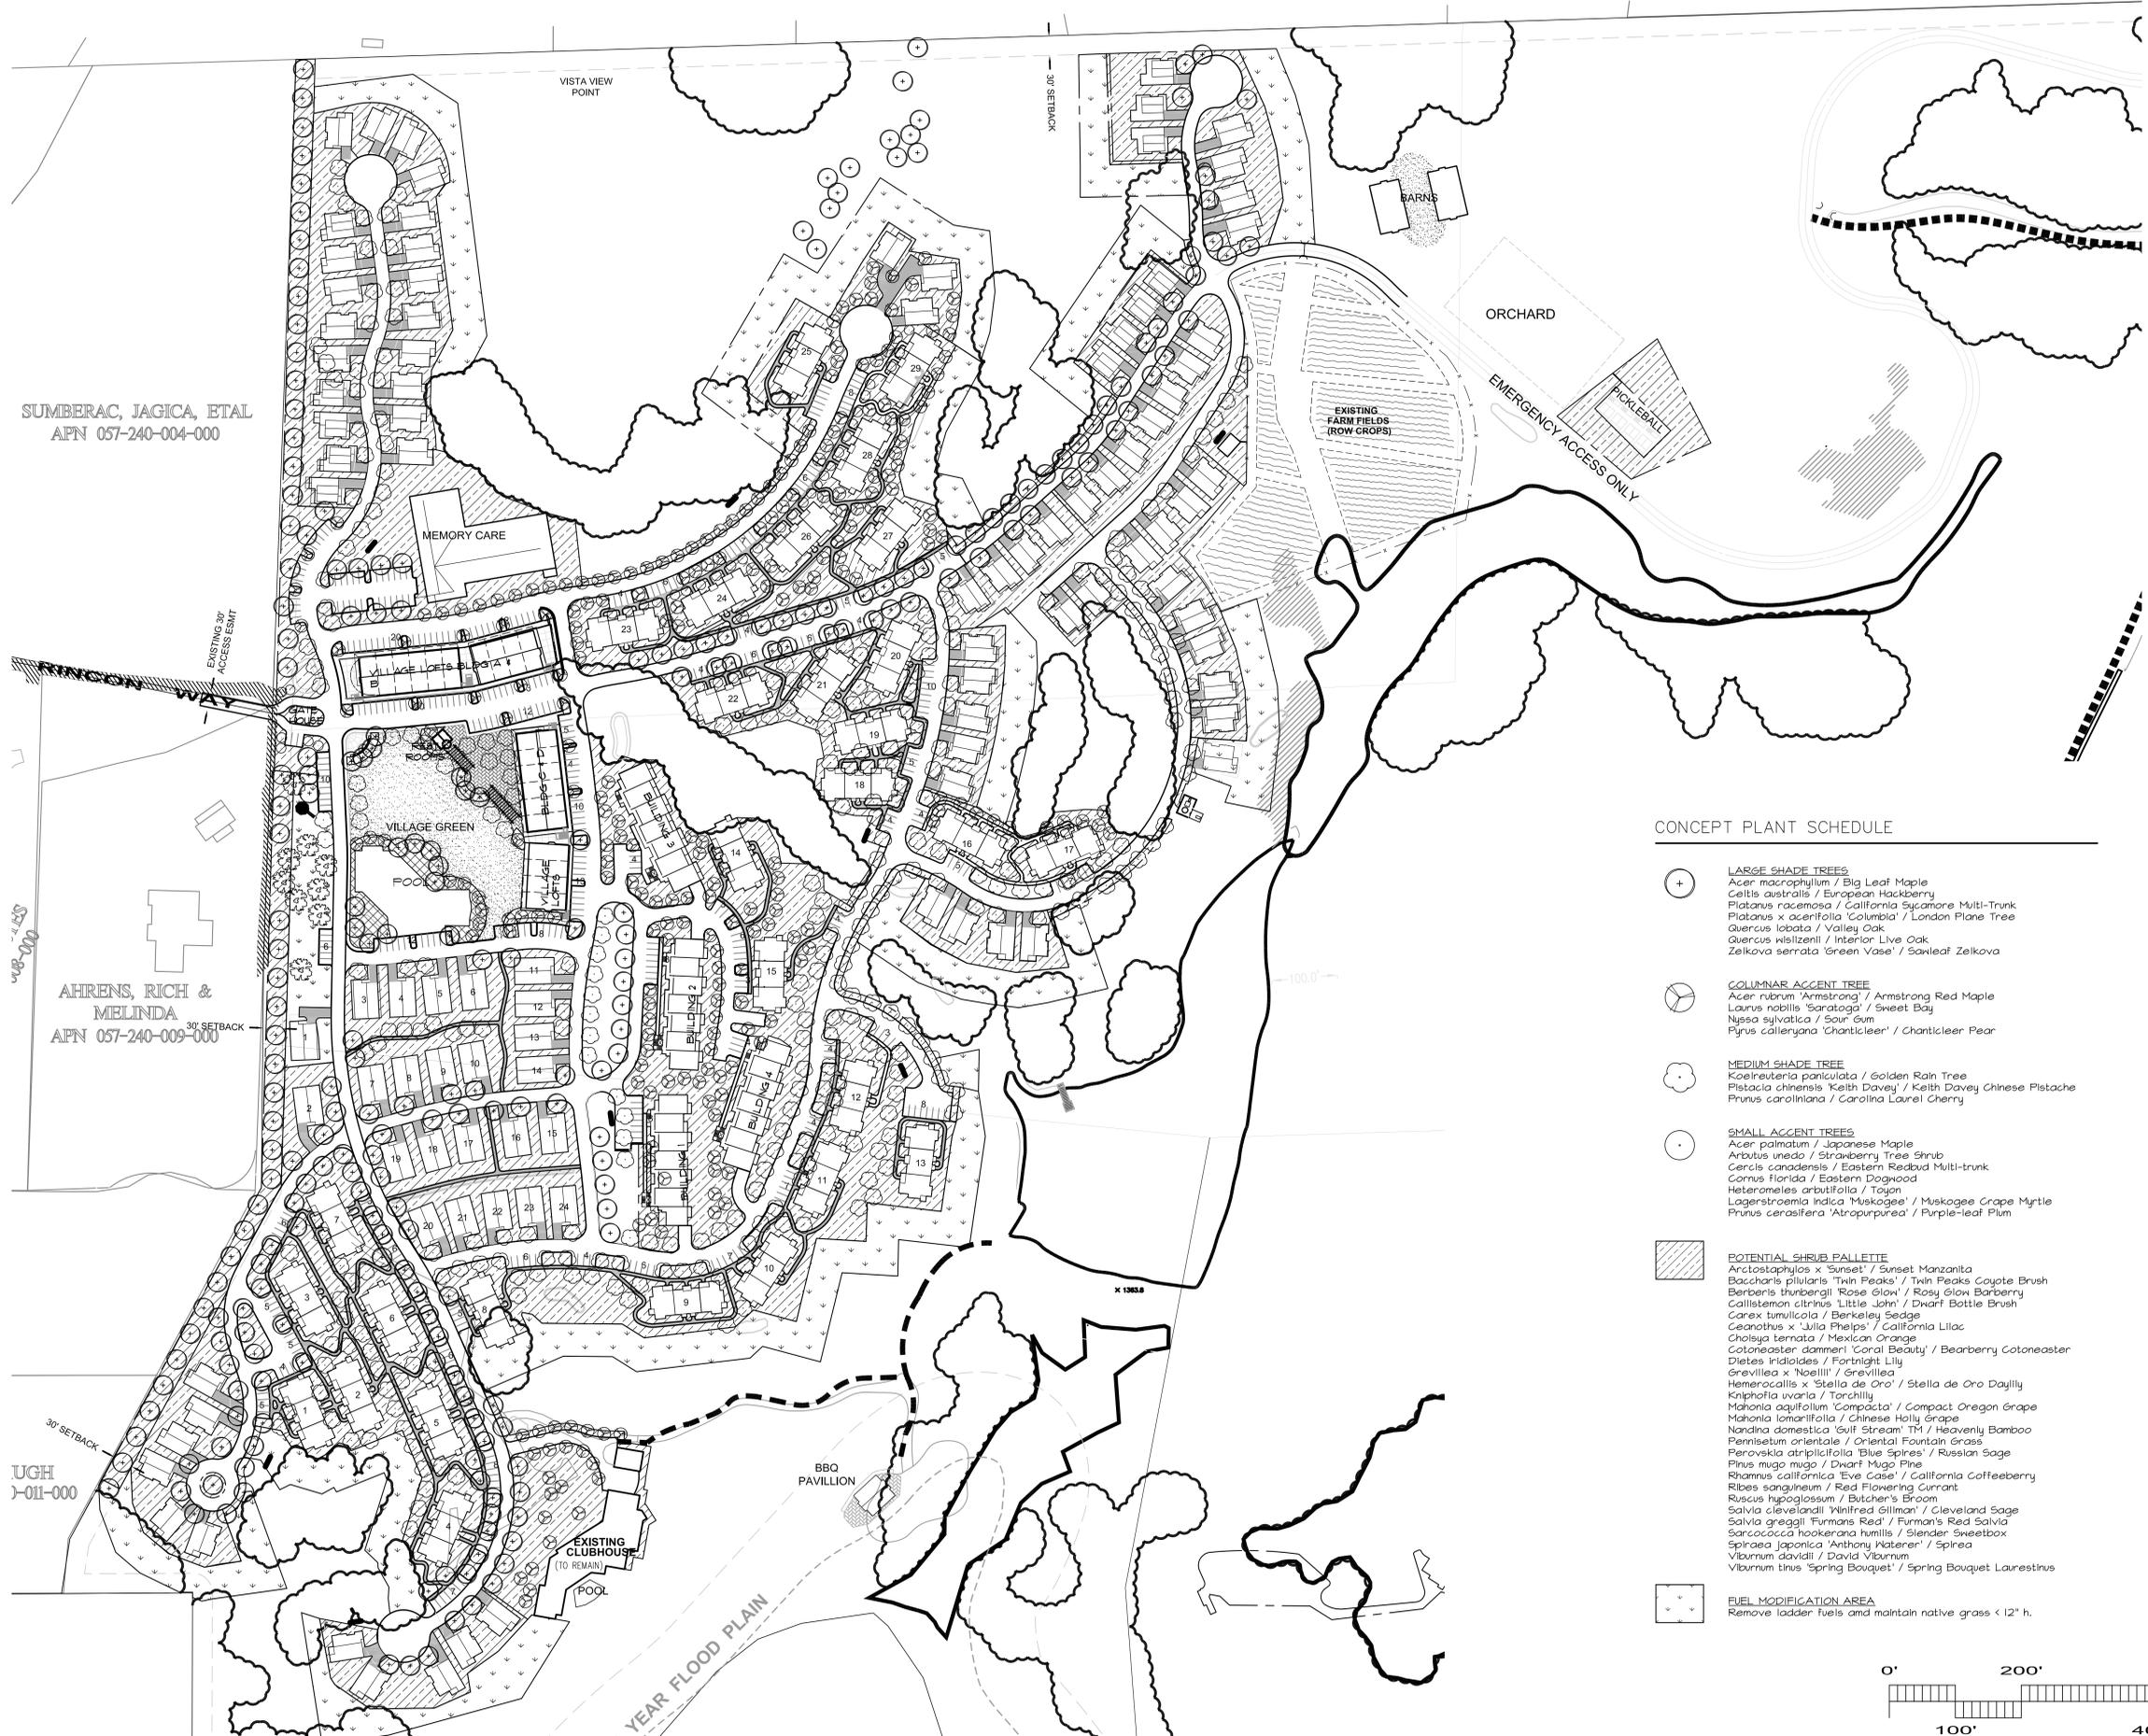


SUMBERAC, JAGICA, ETAL
APN 057-240-004-000

AHRENS, RICH &
MELINDA
APN 057-240-009-000

UGH
011-000

CONCEPT PLANT SCHEDULE

-  **LARGE SHADE TREES**
Acer macrophyllum / Big Leaf Maple
Celtis australis / European Hackberry
Platanus racemosa / California Sycamore Multi-Trunk
Platanus x acerifolia 'Colmbia' / London Plane Tree
Quercus lobata / Valley Oak
Quercus wislizenii / Interior Live Oak
Zelkova serrata 'Green Vase' / Sawleaf Zelkova
-  **COLUMNAR ACCENT TREE**
Acer rubrum 'Armstrong' / Armstrong Red Maple
Laurus nobilis 'Saratoga' / Sweet Bay
Nyssa sylvatica / Sour Gum
Ficus ciliolata 'Chanticleer' / Chanticleer Pear
-  **MEDIUM SHADE TREE**
Koeberlinia paniculata / Golden Rain Tree
Pistacia chinensis 'Keith Davey' / Keith Davey Chinese Pistache
Prunus caroliniana / Carolina Laurel Cherry
-  **SMALL ACCENT TREES**
Acer palmatum / Japanese Maple
Arbutus unedo / Strawberry Tree Shrub
Cercis canadensis / Eastern Redbud Multi-trunk
Cornus florida / Eastern Dogwood
Heteromeles arbutifolia / Toyon
Lagerstroemia indica 'Muskogee' / Muskogee Crape Myrtle
Prunus cerasifera 'Atrorubra' / Purple-leaf Plum
-  **POTENTIAL SHRUB PALETTE**
Arctostaphylos x 'Sunset' / Sunset Manzanita
Baccharis pilularis 'Twin Peaks' / Twin Peaks Coyote Brush
Berberis thunbergii 'Rose Glow' / Rose Glow Barberry
Callistemon citrinus 'Little John' / Dwarf Bottle Brush
Carex tumulicola / Berkeley Sedge
Ceanothus x Julia Phelps / California Lilac
Cholla ternata / Mexican Orange
Cotoneaster dammeri 'Coral Beauty' / Bearberry Cotoneaster
Dietsia iridifolia / Fortnight Lily
Grevillea x 'Noel III' / Grevillea
Hemerocallis x 'Stella de Oro' / Stella de Oro Daylily
Kniphofia uvaria / Torch Lily
Mahonia aquifolium 'Compacta' / Compact Oregon Grape
Mahonia lomarifolia / Chinese Holly Grape
Nandina domestica 'Gulf Stream' TM / Heavenly Bamboo
Pennisetum orientale / Oriental Fountain Grass
Perovskia atriplicifolia 'Blue Spires' / Russian Sage
Pinus mugo mugo / Dwarf Mug Pine
Rhamnus californica 'Eve Case' / California Coffeeberry
Ribes sanguineum / Red Flowering Currant
Ruscus hypoglossum / Butcher's Broom
Salvia clevelandii 'Winifred Gilman' / Cleveland Sage
Salvia greggii 'Fumans Red' / Fumans Red Salvia
Sarcococca hookerana humilis / Slender Sweetbox
Spiraea japonica 'Anthony Waterer' / Spirea
Viburnum davidii / David Viburnum
Viburnum tinus 'Spring Bouquet' / Spring Bouquet Laurestinus
-  **FUEL MODIFICATION AREA**
Remove ladder fuels and maintain native grass < 12" h.

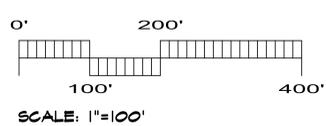

These drawings are instruments of service and are the property of Yamasaki Landscape Architecture. All designs and other information on the drawings are for the use on the specified project and shall not be used otherwise without the express written permission of Yamasaki Landscape Architecture.



Sheet Title
**PRELIMINARY
PLANTING PLAN**



No.	Date	Revision
△		
△		
△		
△		

Project Mgr.: JMA Sheet No.:
 Drawn By: CJM
 Scale: 1"=100'-0" **L1.1**
 Date: 10/2/19
 File Name: RD-DD of 2 sheets

Drawing created with AutoCAD 2014. Plotting with AutoCAD 2014. Plotting with AutoCAD 2014. Plotting with AutoCAD 2014. Plotting with AutoCAD 2014.

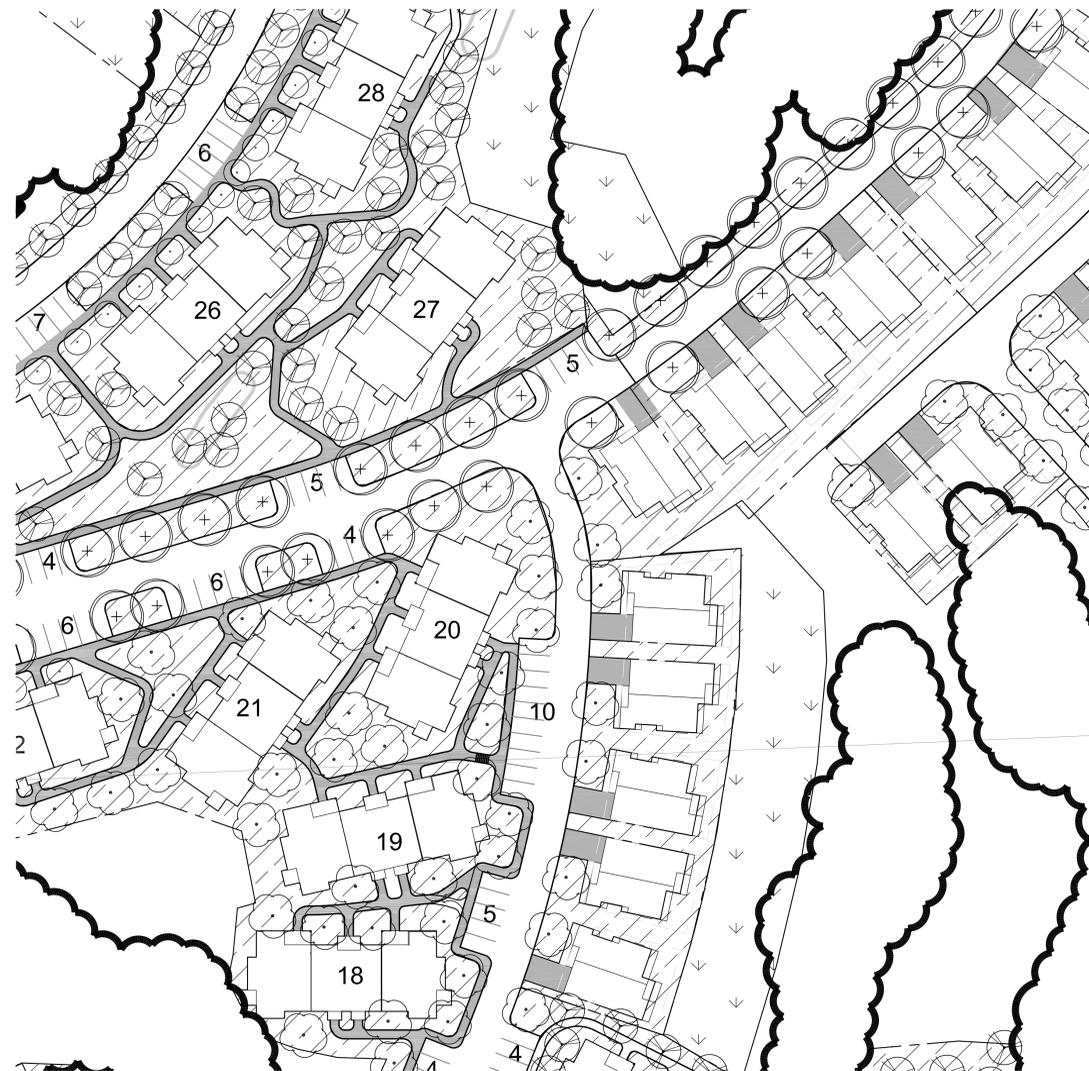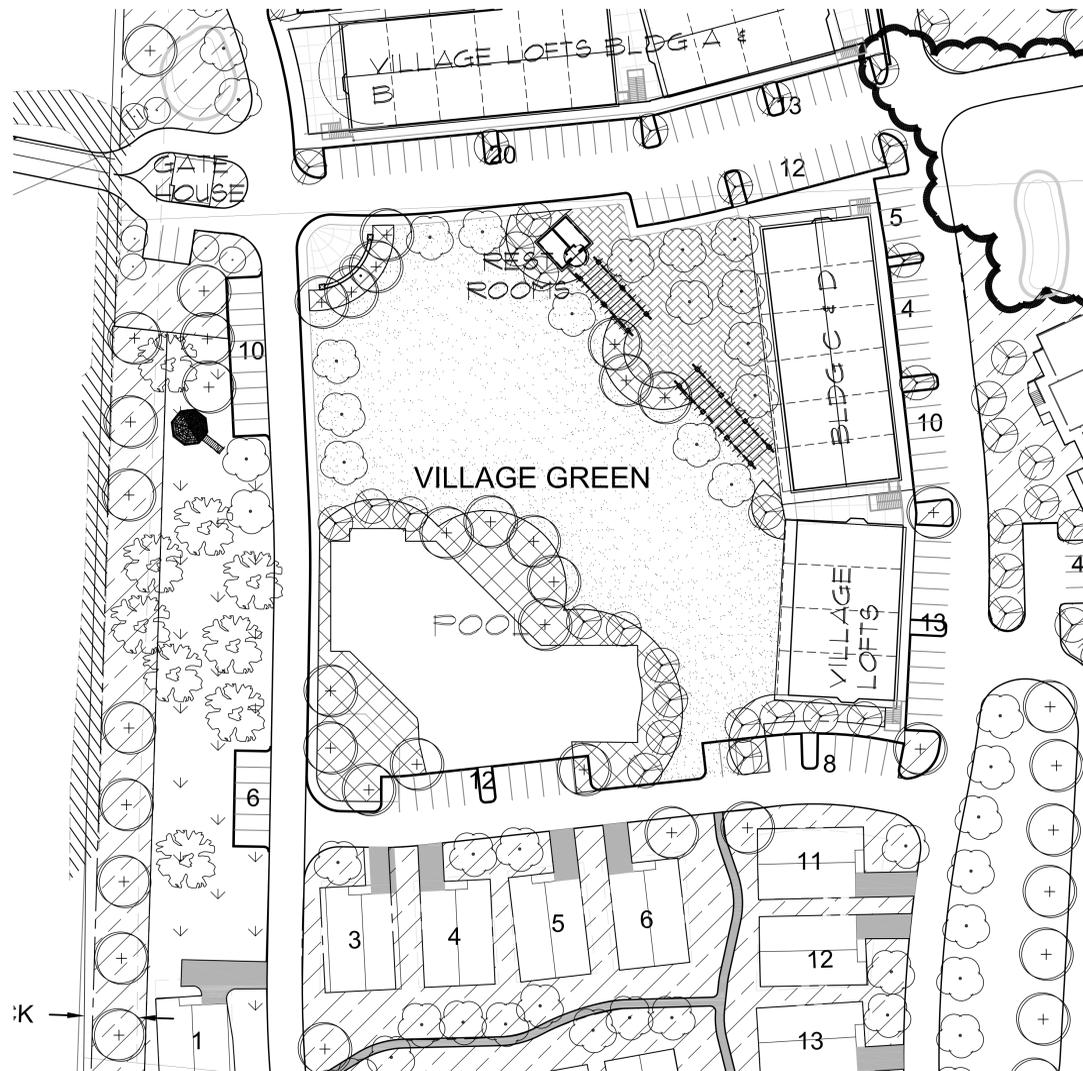

YAMASAKI
LANDSCAPE ARCHITECTURE

JEFF AMBROSIA, ASLA C4057
1223 HIGH STREET
AUBURN, CALIFORNIA 95603
(530) 885-0040
FAX (530) 885-0042
www.yamasaki-la.com

**RINCON DEL RIO
SENIOR LIVING
PRELIMINARY LANDSCAPE DEVELOPMENT PLANS
NEVADA COUNTY, CALIFORNIA**

These drawings are instruments of service and are the property of Yamasaki Landscape Architecture. All designs and other information on the drawings are for the use on the specified project and shall not be used otherwise without the express written permission of Yamasaki Landscape Architecture.

Sheet Title
LANDSCAPE ENLARGEMENTS



No.	Date	Revision
△		
△		
△		
△		

Project Mgr.: JMA
Drawn By: CJM
Scale: 1/4"=1'-0"
Date: 10/2/19
File Name: RD-DD of 2 sheets

