



SCALE: 1" = 400'
CONTOUR INTERVAL = 2'

ENGINEERING • SURVEYING
PLANNING

NEVADA
CITY
ENGINEERING, INC. 

505-B COYOTE STREET NEVADA CITY
(530) 265-6911




SHEET INDEX
1 TITLE SHEET & OVERVIEW

REVISION:	DATE:	DESCRIPTION:

PROPOSED NID WATER LINE
RISE GRASS VALLEY INC.
SEC. 26, T.16N., R.8E., M.D.M.
NEVADA COUNTY , CALIFORNIA

PIPELINE
OVERVIEW

A-1

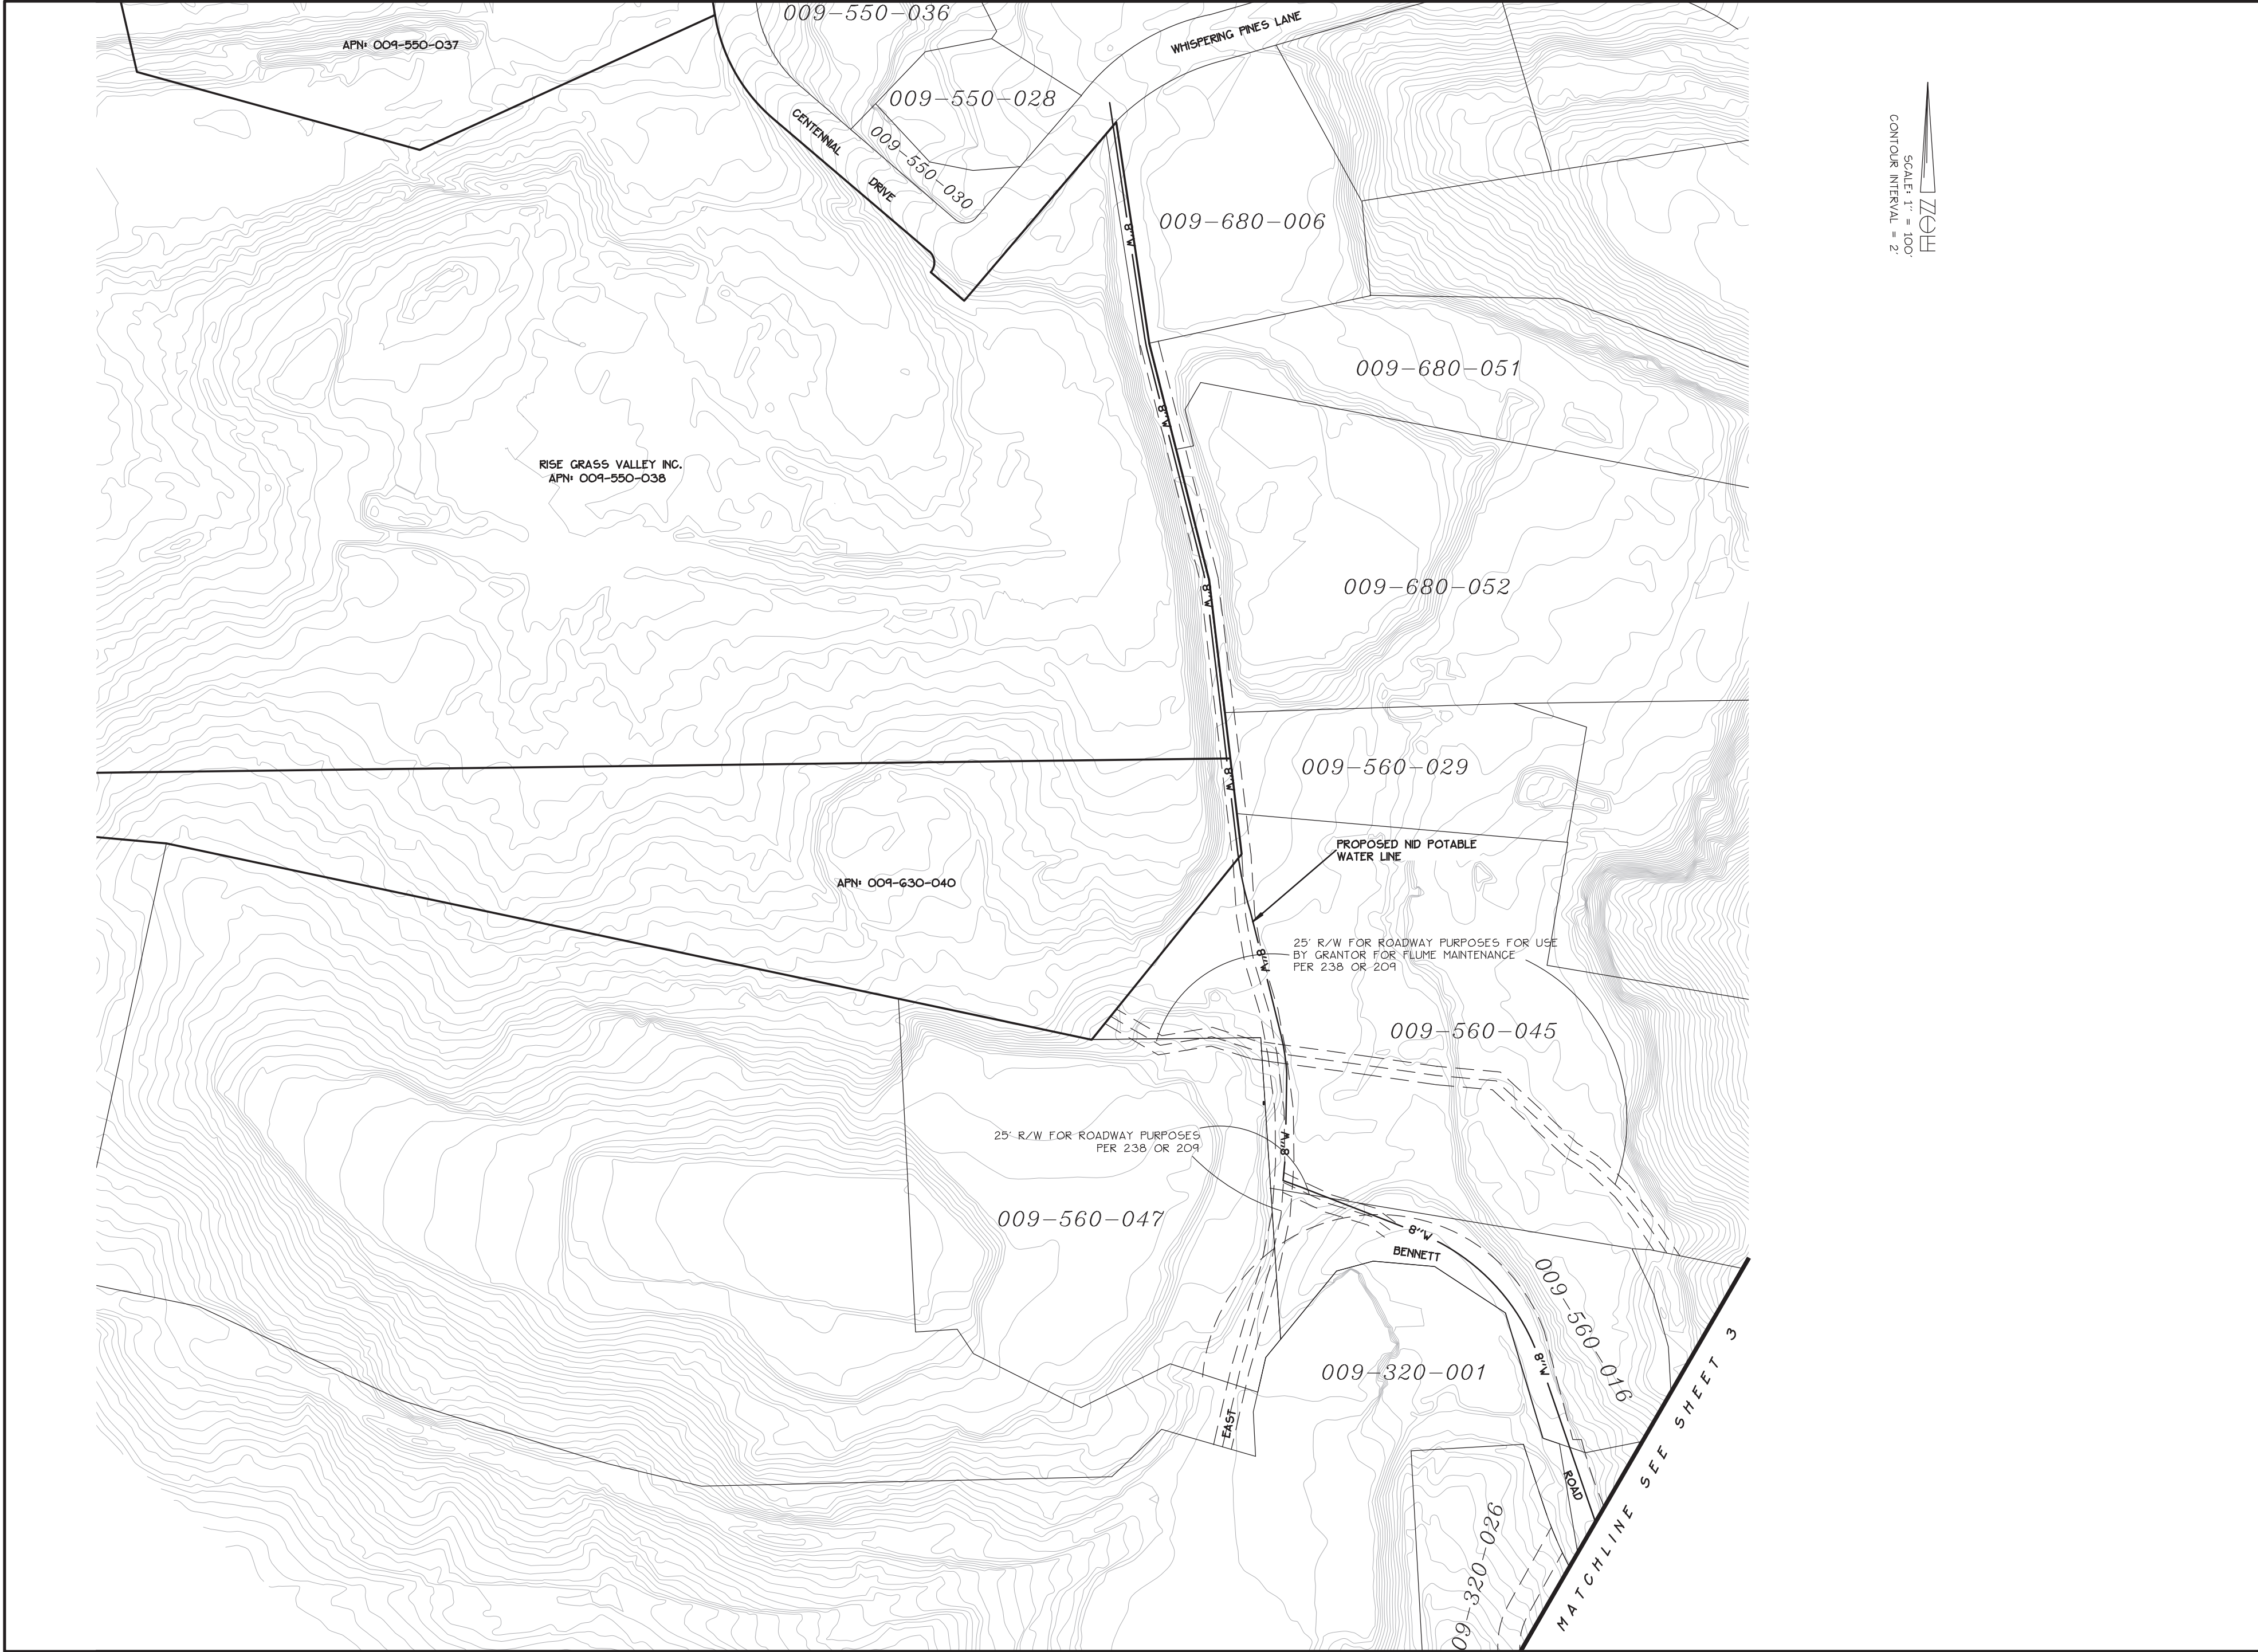

SCALE: 1" = 100'
CONTOUR INTERVAL = 2'

ENGINEERING • SURVEYING
PLANNING

**NEVADA CITY
ENGINEERING, INC.**

505-B COYOTE STREET NEVADA CITY
(530)265-6911

REVISION:	DATE:	DESCRIPTION:

PROPOSED NID WATER LINE


RISE GRASS VALLEY INC.

SEC. 26, T.16N., R.8E., M.D.M.

NEVADA COUNTY , CALIFORNIA

PIPELINE
EASEMENTS

A-2

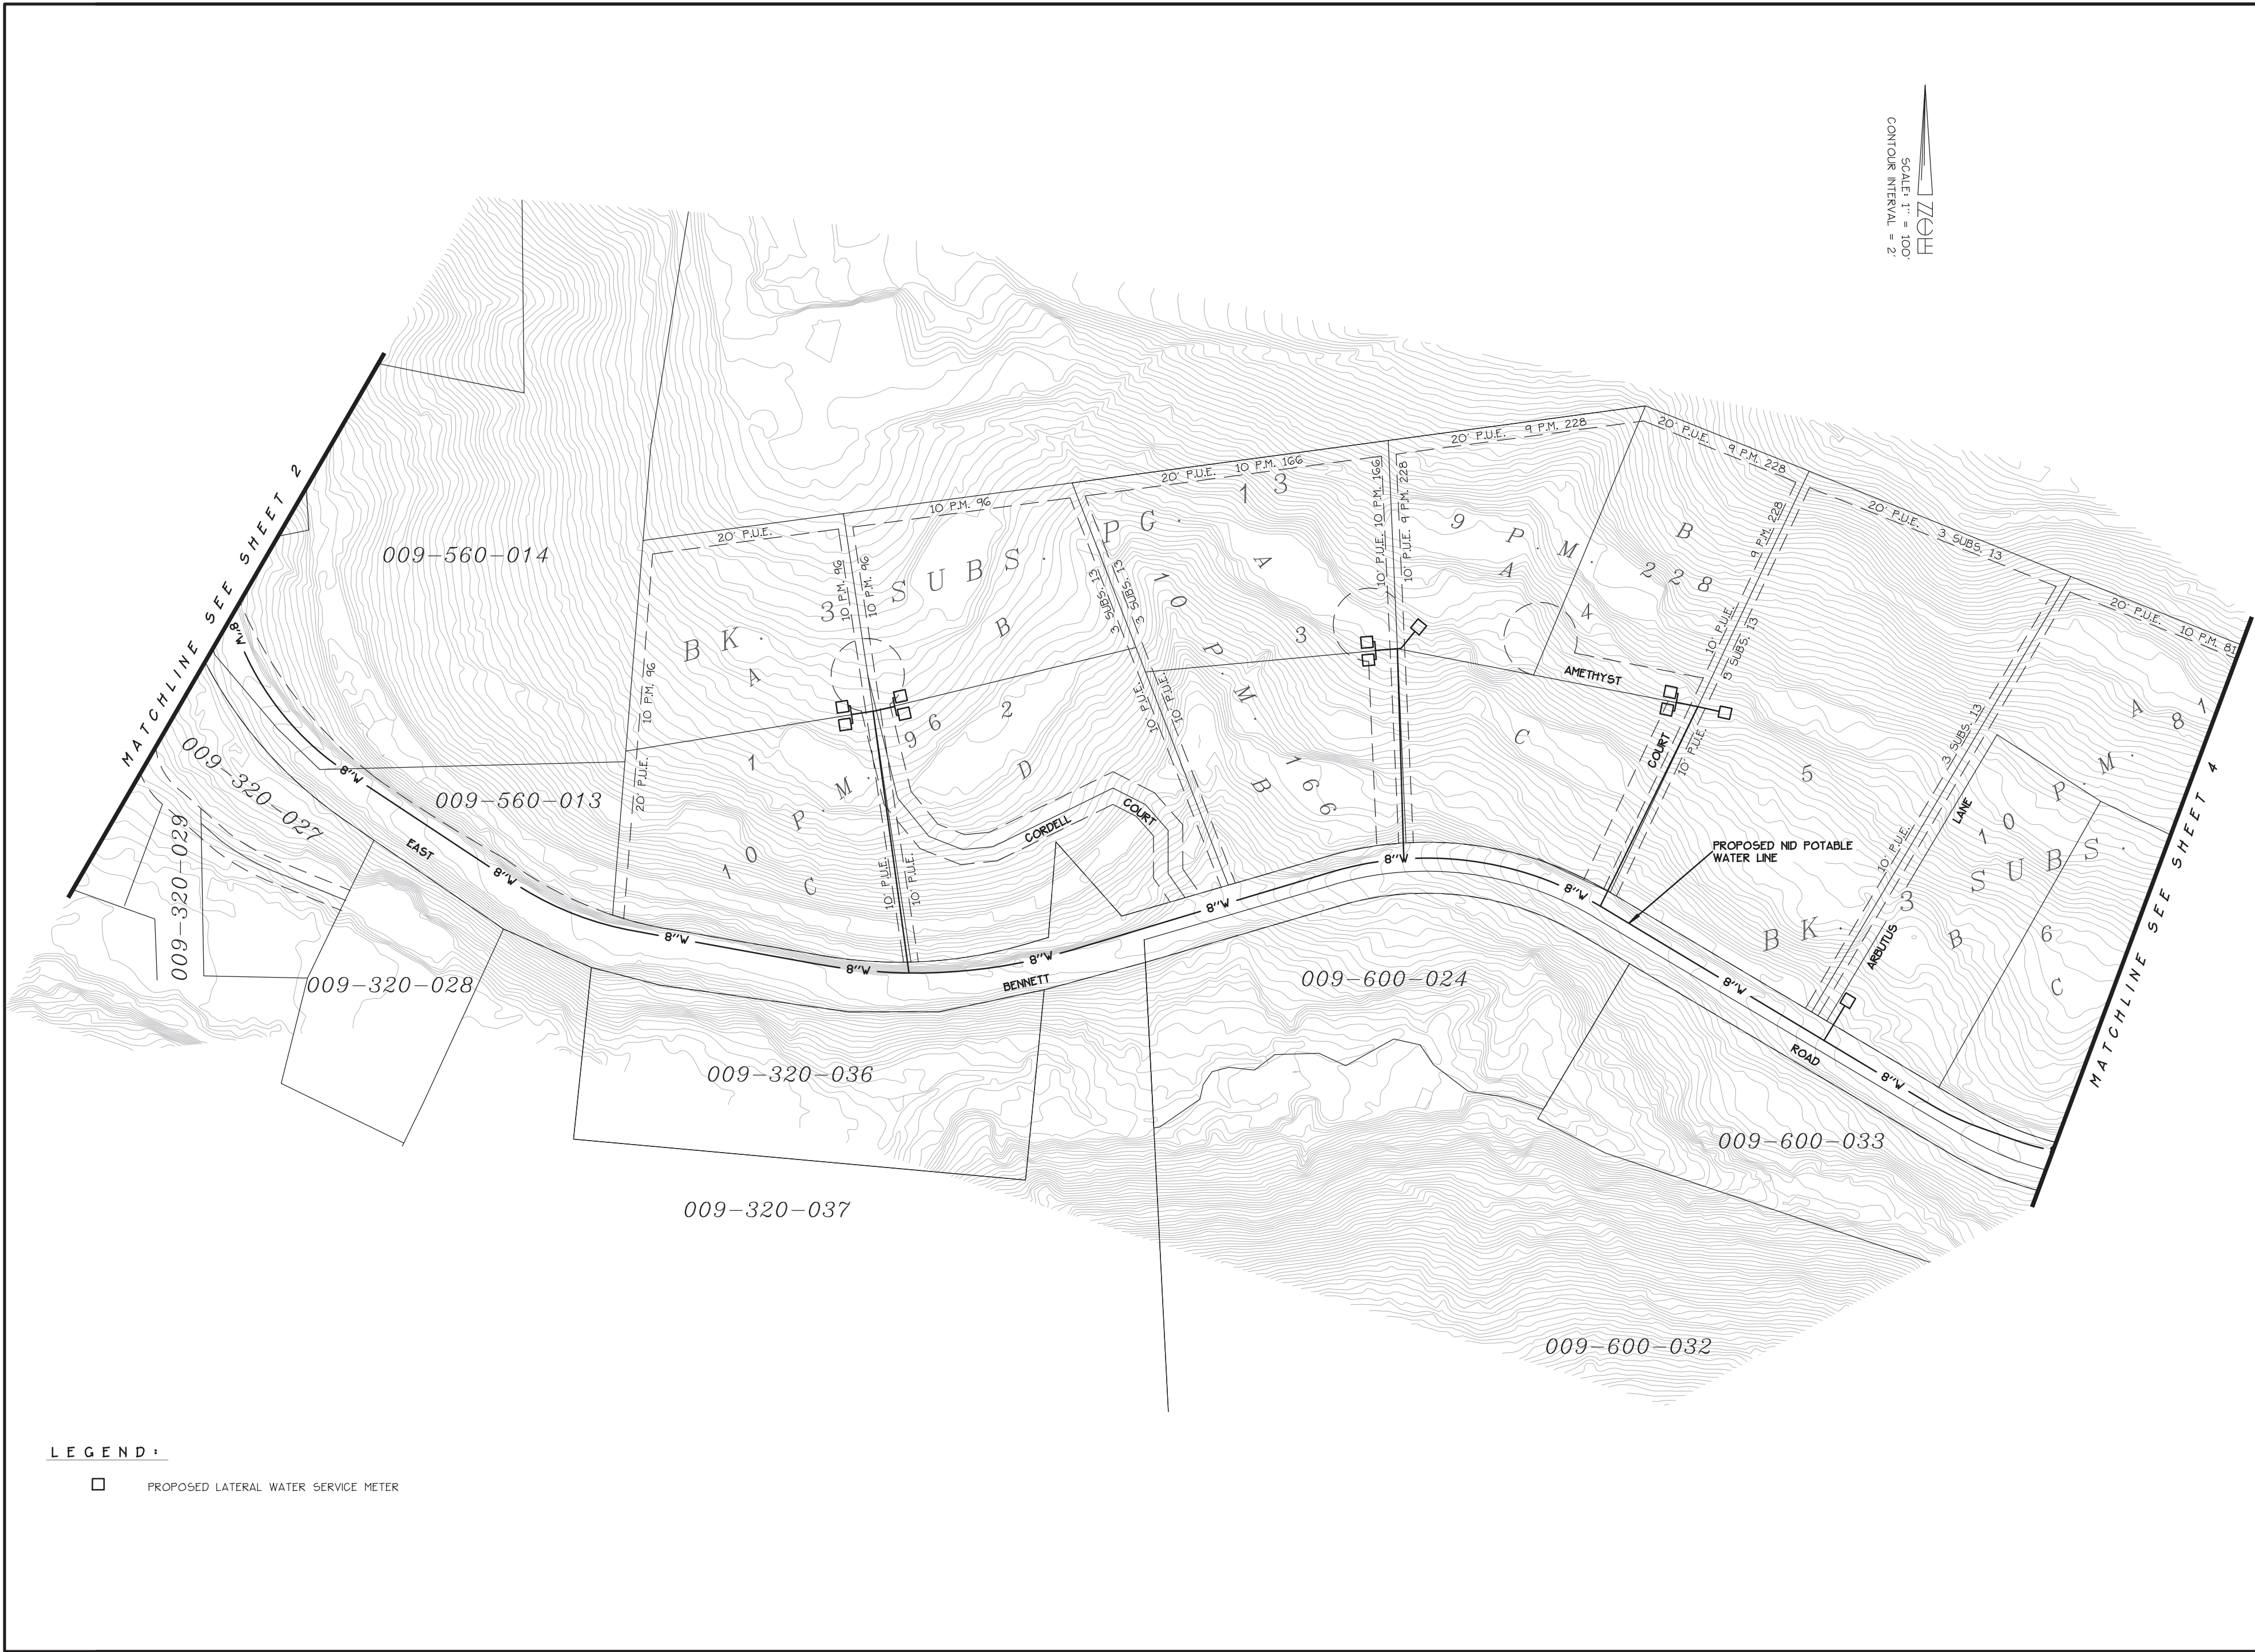

SCALE: 1" = 100'
 CONTOUR INTERVAL = 2'

ENGINEERING • SURVEYING
 PLANNING

NEVADA
 CITY
 ENGINEERING, INC.



505-B COYOTE STREET NEVADA CITY
 (530)265-6911



REVISION:	DATE:	DESCRIPTION:

PROPOSED NID WATER LINE
RISE GRASS VALLEY INC.
 SEC. 26, T.16N., R.8E., M.D.M.
 NEVADA COUNTY , CALIFORNIA

PIPELINE
 EASEMENTS

A-3



SCALE: 1" = 100'
CONTOUR INTERVAL = 2'

ENGINEERING • SURVEYING
PLANNING

NEVADA
CITY
ENGINEERING, INC.



505-B COYOTE STREET NEVADA CITY
(530)265-6911



REVISION:	DATE:	DESCRIPTION:

PROPOSED NID WATER LINE
RISE GRASS VALLEY INC.
SEC. 26, T.16N., R.8E., M.D.M.
NEVADA COUNTY , CALIFORNIA

PIPELINE
EASEMENTS

A-4