


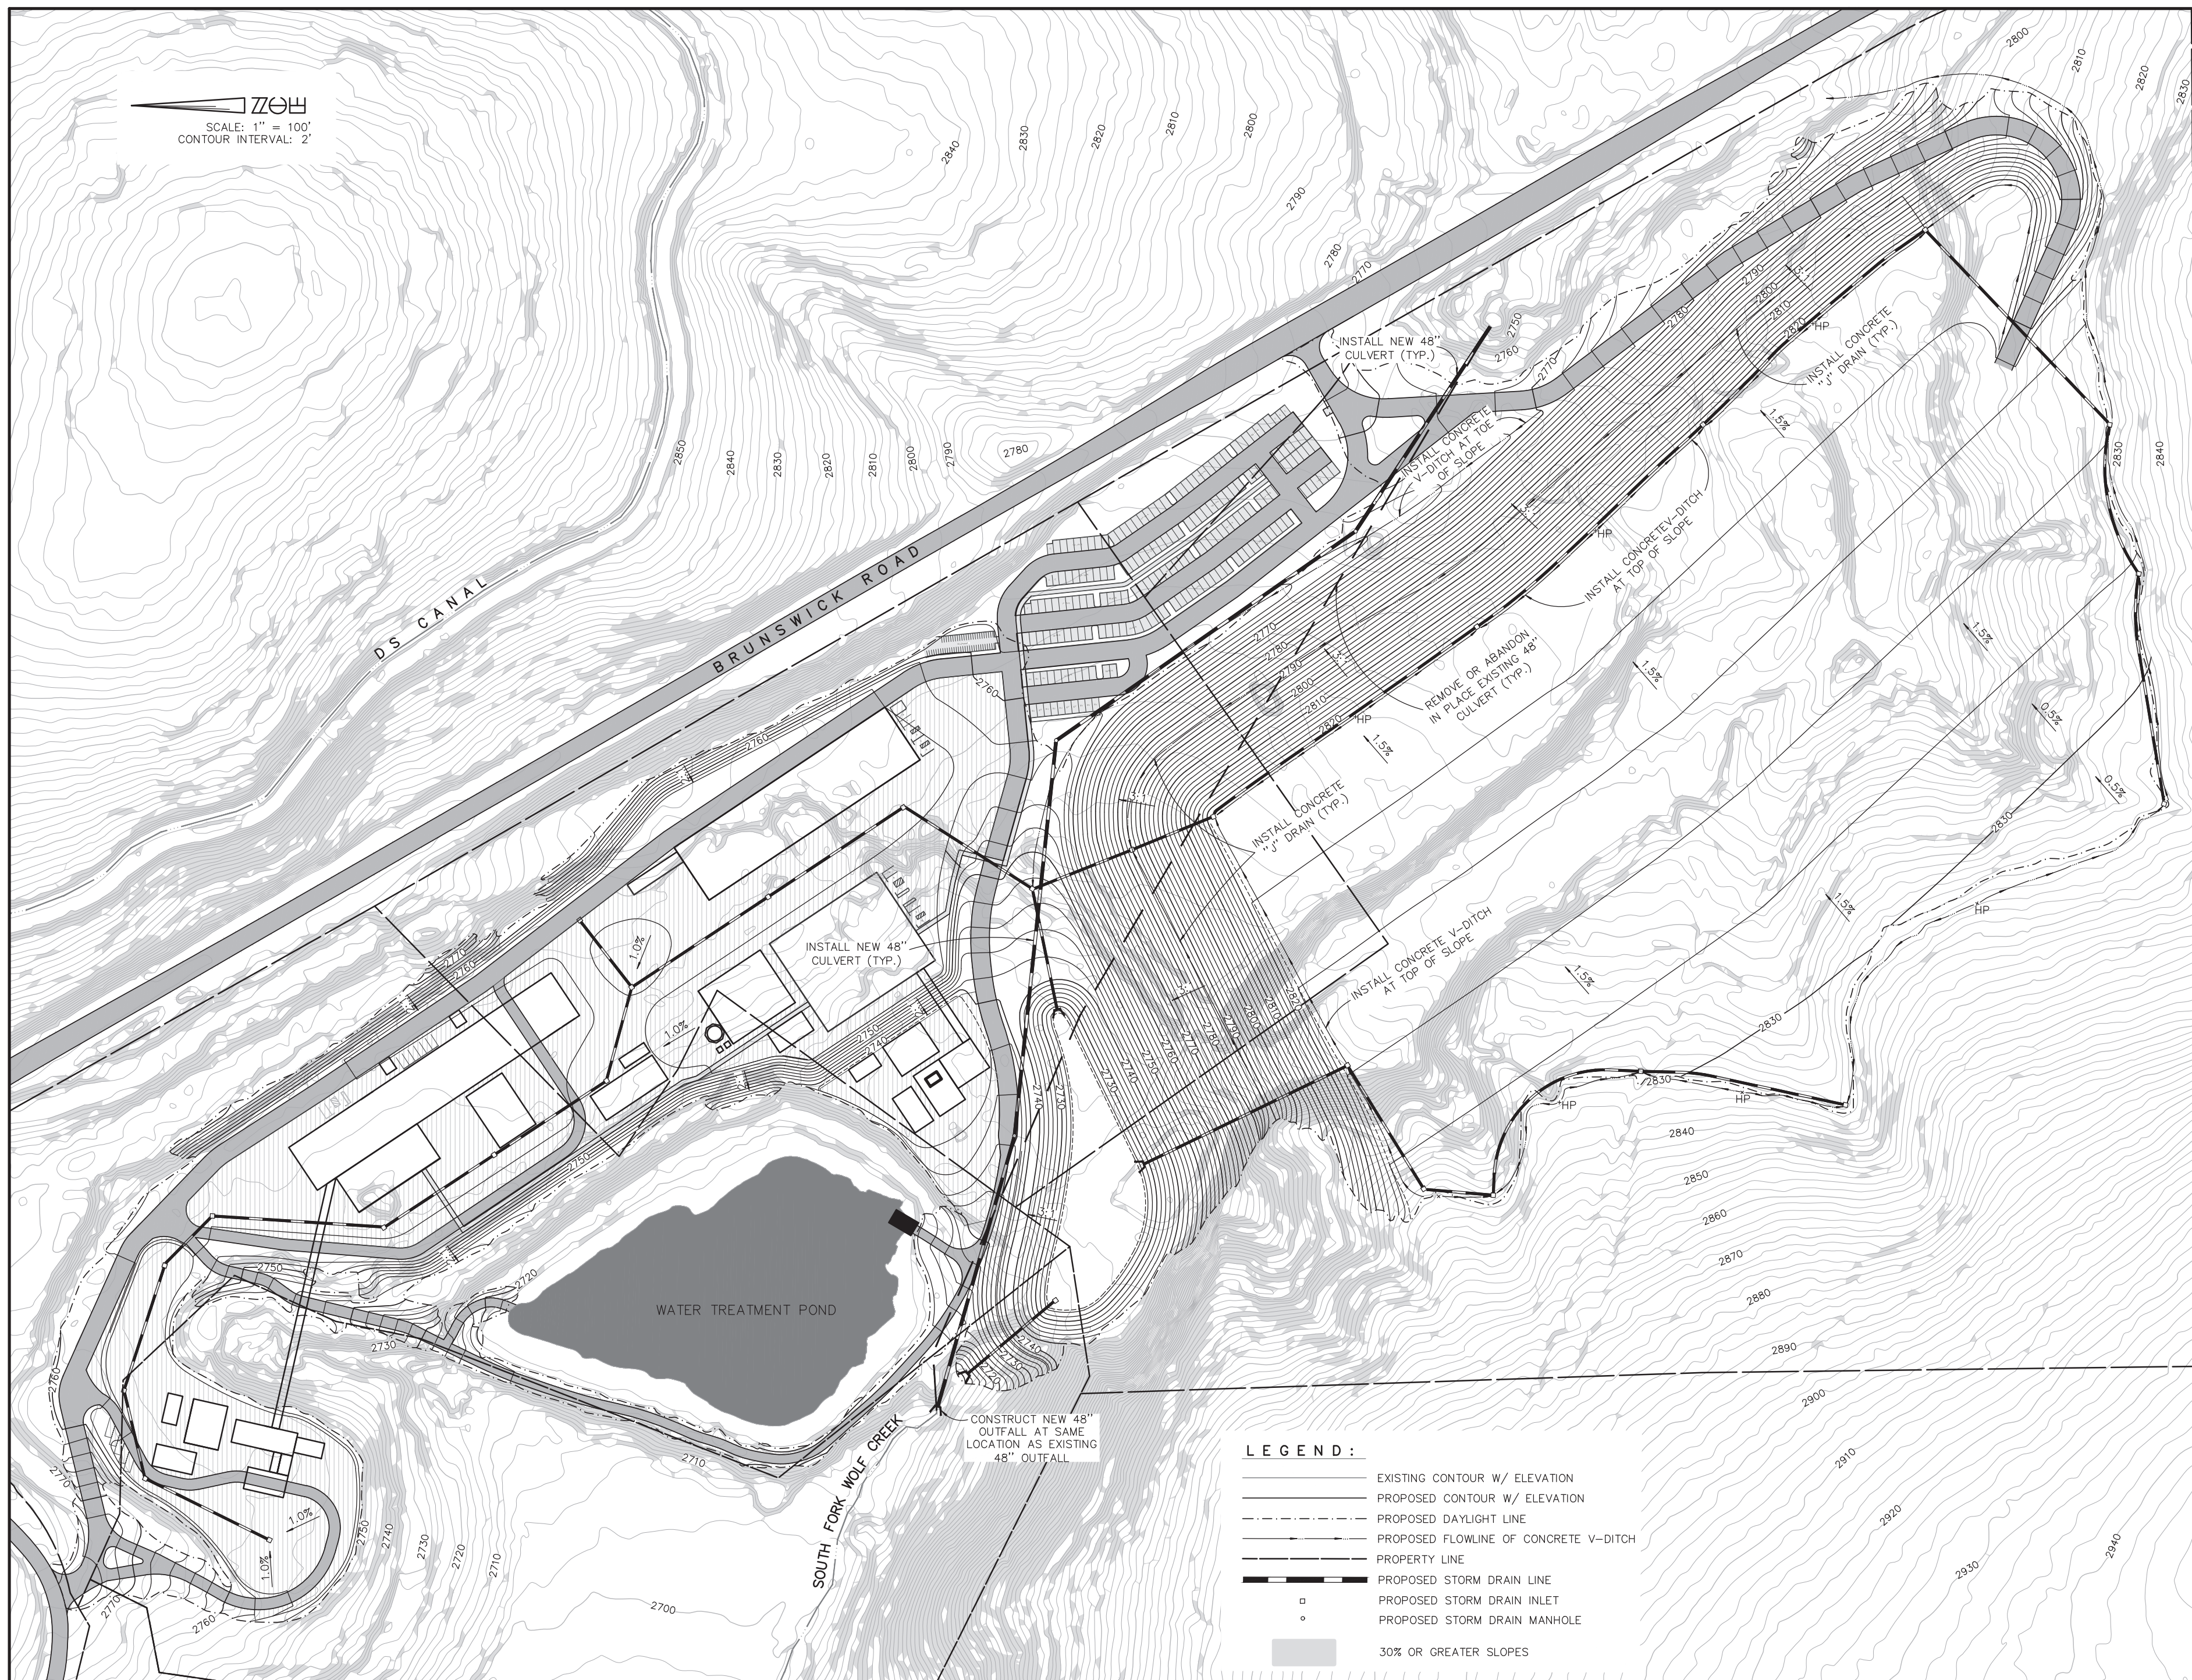

REVISION:	DATE:	DESCRIPTION:

BRUNSWICK SITE

RISE GRASS VALLEY INC.

SEC. 31, T.16N., R.9E., M.D.M.

NEVADA COUNTY , CALIFORNIA

GRADING PLAN

B-1