


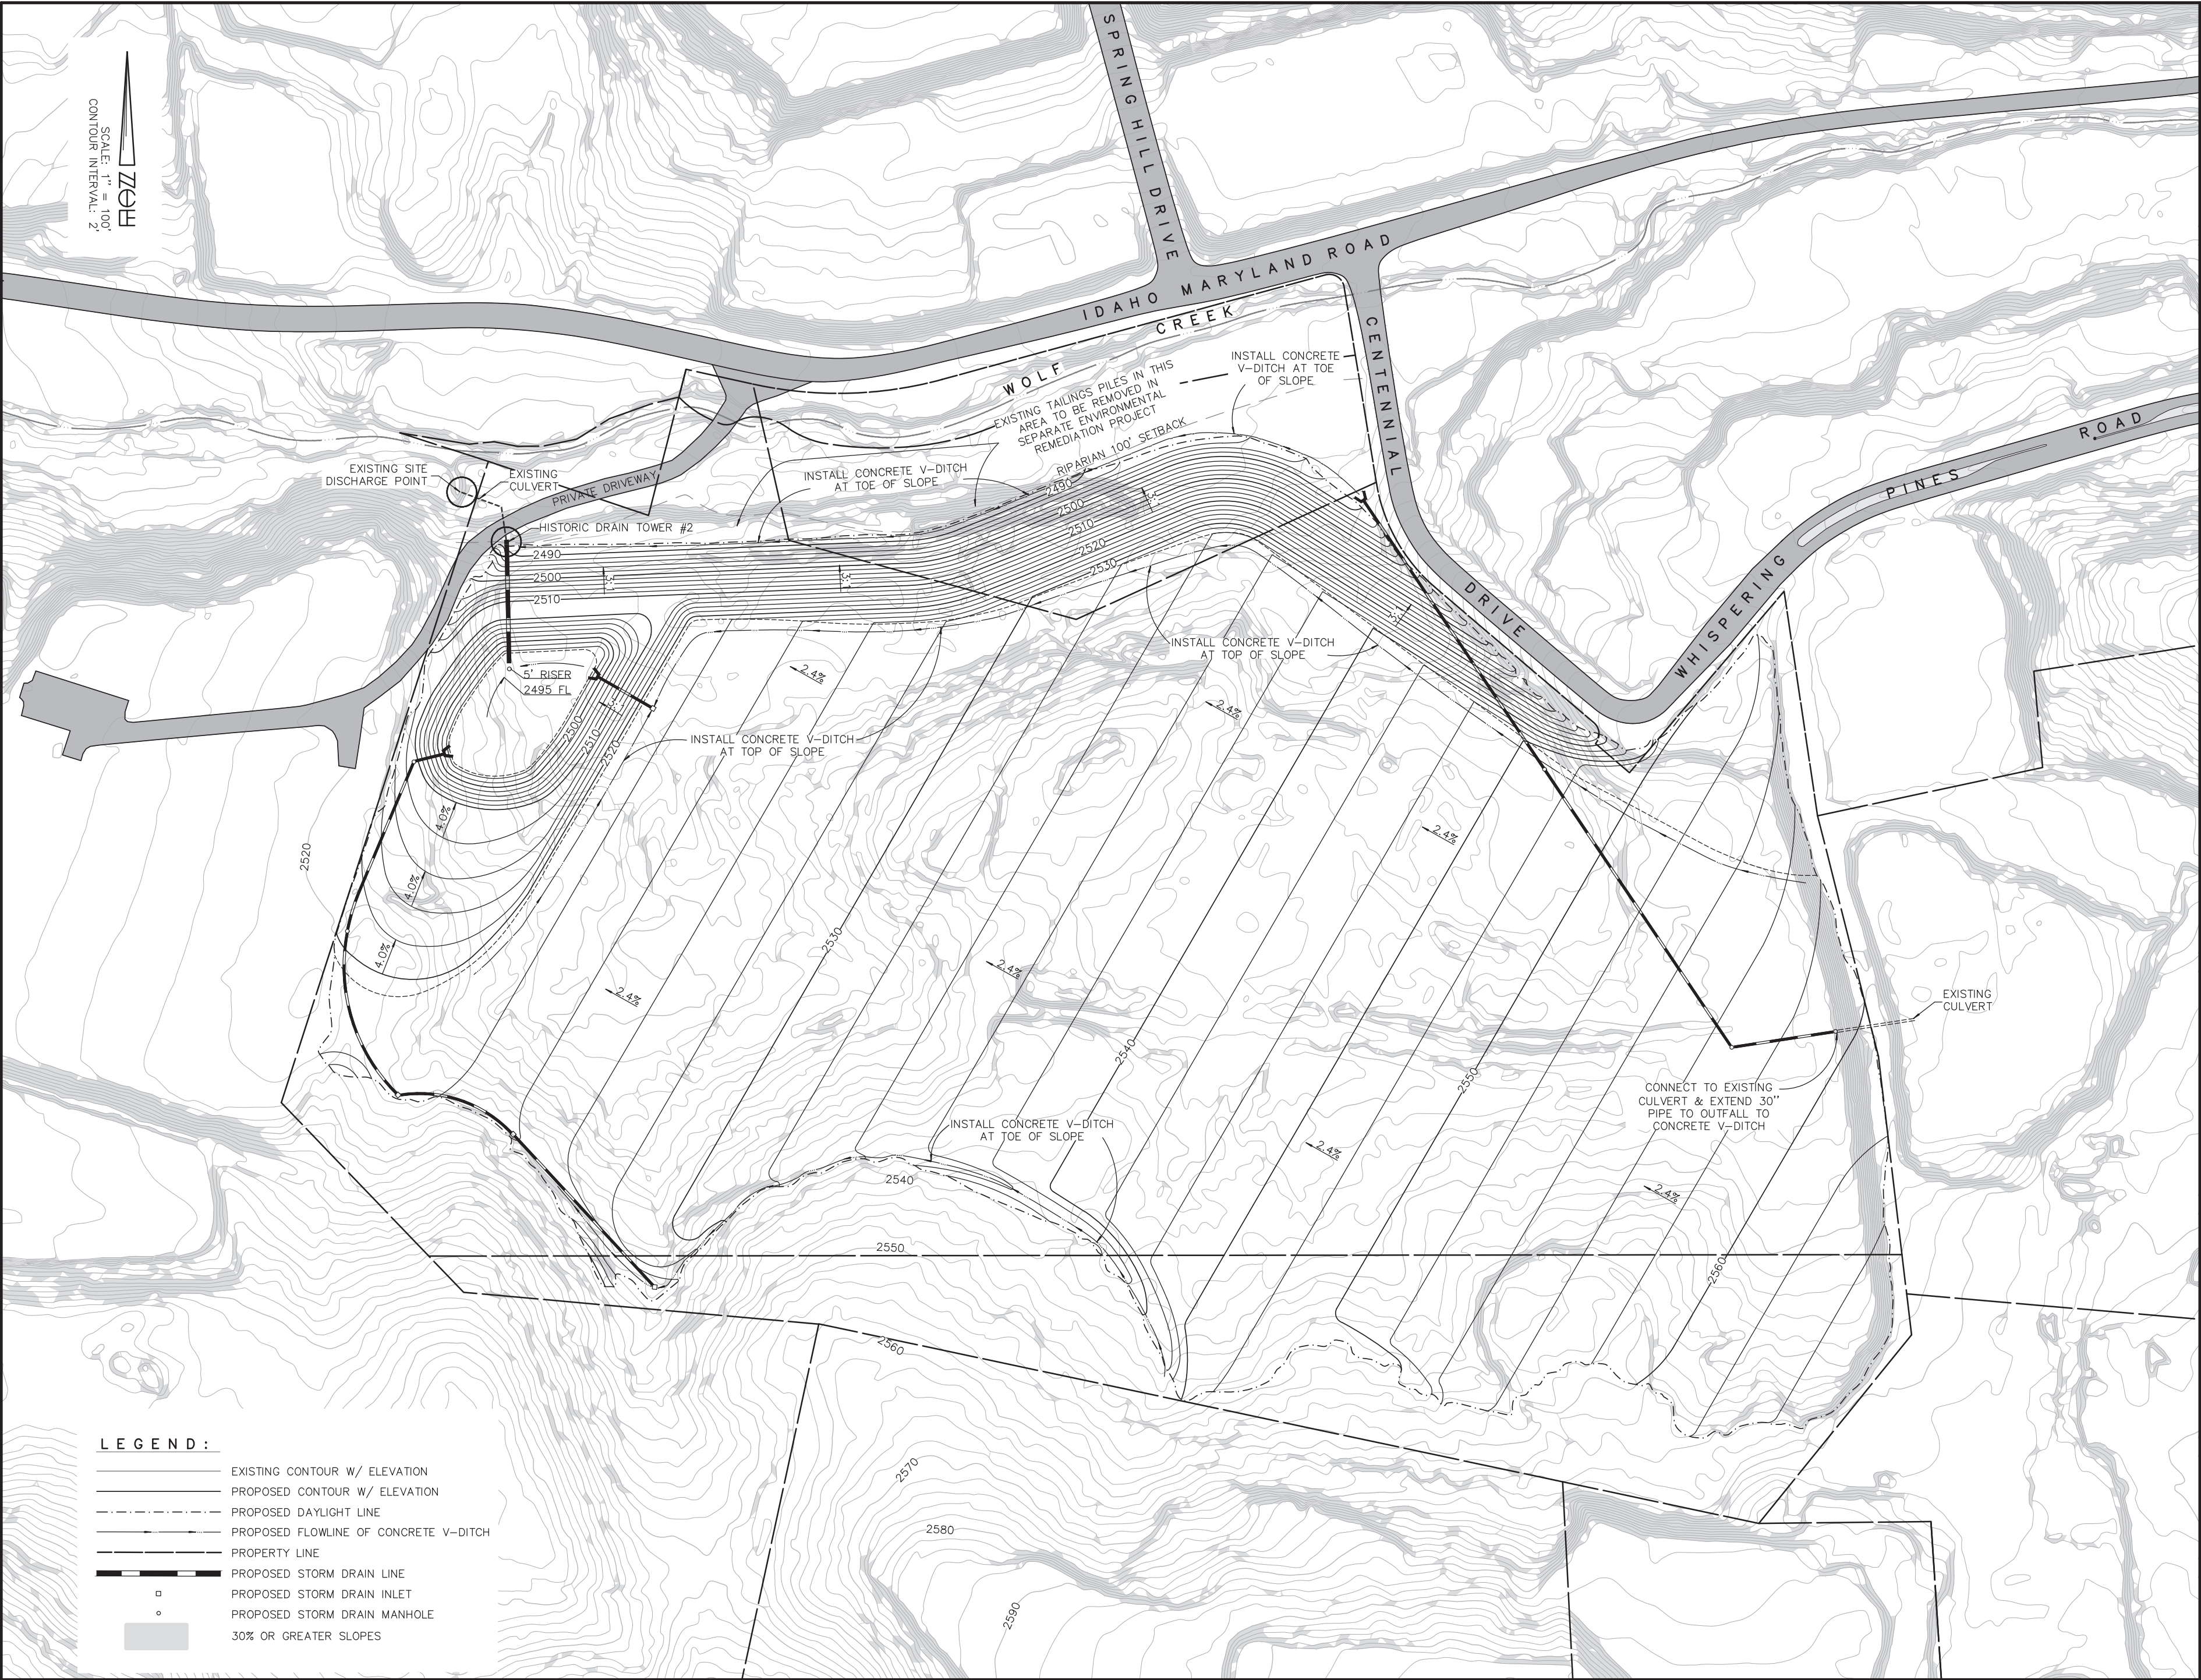

ENGINEERING • SURVEYING
PLANNING

NEVADA
CITY
ENGINEERING, INC.

505-B COYOTE STREET NEVADA CITY
(530)265-6911



REVISION:	DATE:	DESCRIPTION:

CENTENNIAL SITE

RISE GRASS VALLEY INC.

SEC. 26, T.16N., R.8E., M.D.M.

NEVADA COUNTY , CALIFORNIA

GRADING PLAN

C-1