

Drawings  
A201 & A202

Drawings  
A201 & A202

**LEGEND**


- Idaho-Maryland Mineral Rights - 200 ft below ground surface
- Permitted Underground Mining Area - 500 ft bgs (proposed)
- Surface property owned by Rise Grass Valley Inc.
- City of Grass Valley
- Empire Mine State Park
- Nevada County Airport
- Road
- Creek

**Idaho-Maryland Mine Project**  
 Rise Grass Valley Inc.  
 PO Box 271  
 Grass Valley, California, USA 95945


**Brunswick Industrial Site**  
 Nevada County, SEC. 31, T.16N, R.9E., M.D.M  
 Total Area = 118.93 Acres  
 Assessor Parcel Numbers:  
 09-630-37, 09-630-39, 09-441-03, 09-441-04,  
 09-441-05, 09-441-34  
 Current Zoning M1-SP / Proposed Zoning M1-ME

**Centennial Industrial Site**  
 Nevada County, SEC. 26, T.16N, R.8E., M.D.M  
 Total Area = 56.41 Acres  
 Assessor Parcel Numbers:  
 09-550-32, 09-550-37, 09-550-38, 09-550-39,  
 09-550-40, 09-560-36  
 Current Zoning M1 / Proposed Zoning M1

Idaho-Maryland Mineral Rights (100% owned)  
 Total Area = 2585 Acres  
 Mineral rights contiguous at 200 feet below  
 ground surface

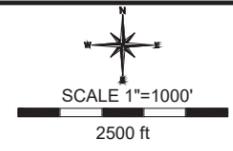

**A101 Project Overview**  
**Underground Mining Area, Mineral Rights and Surface Properties**  
*Attachment 1B*  
 Drawn by : Rise Grass Valley - July 31 / 22

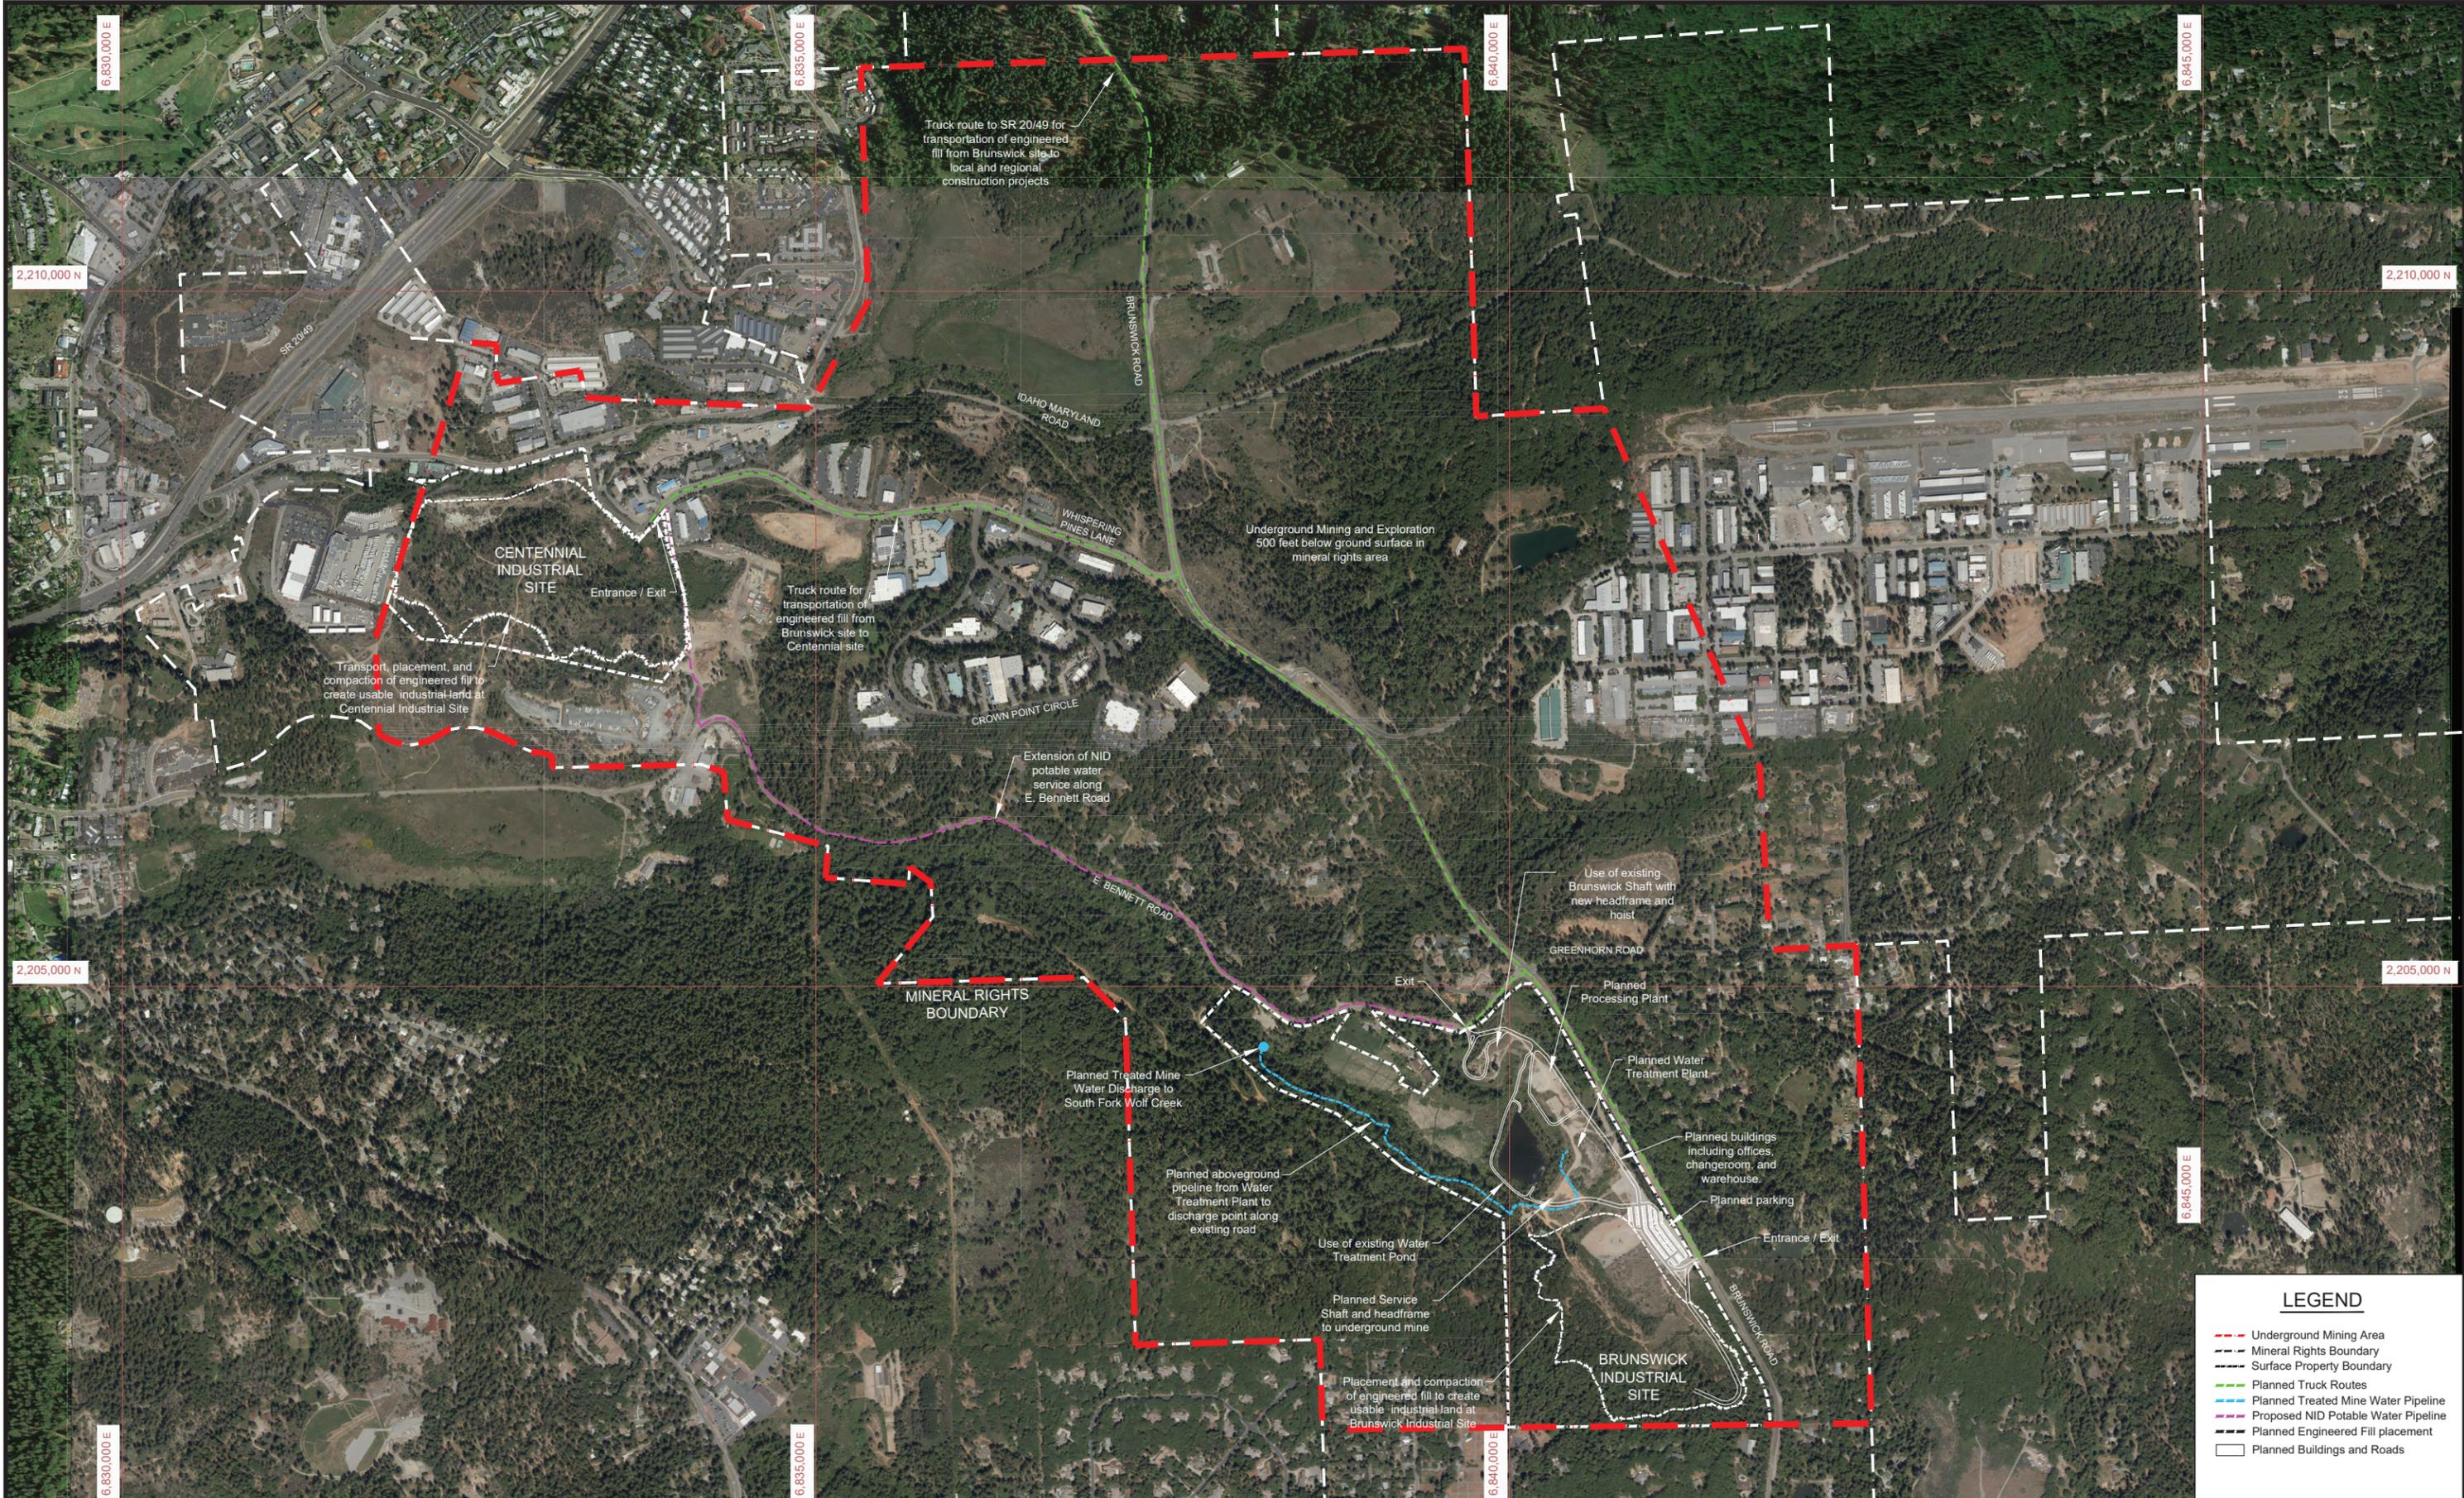

**LEGEND**


- - - Underground Mining Area
- - - Mineral Rights Boundary
- - - Surface Property Boundary
- - - Planned Truck Routes
- - - Planned Treated Mine Water Pipeline
- - - Proposed NID Potable Water Pipeline
- - - Planned Engineered Fill placement
- Planned Buildings and Roads

**Idaho-Maryland Mine Project**  
 Rise Grass Valley Inc.  
 PO Box 271  
 Grass Valley, California, USA 95945

**Brunswick Industrial Site**  
 Nevada County, SEC. 31, T.16N, R.9E., M.D.M  
 Total Area = 118.93 Acres  
 Assessor Parcel Numbers:  
 09-630-37, 09-630-39, 09-441-03, 09-441-04,  
 09-441-05, 09-441-34  
 Current Zoning M1-SP / Proposed Zoning M1-ME

**Centennial Industrial Site**  
 Nevada County, SEC. 26, T.16N, R.8E., M.D.M  
 Total Area = 56.41 Acres  
 Assessor Parcel Numbers:  
 09-550-32, 09-550-37, 09-550-38, 09-550-39,  
 09-550-40, 09-560-36  
 Current Zoning M1 / Proposed Zoning M1


**Idaho-Maryland Mineral Rights**  
 Total Area = 2585 Acres  
 Mineral rights contiguous at 200 feet  
 below ground surface

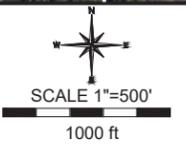

**A201 Project Overview**  
**Primary Elements and Existing Conditions**  
 with current air photo


*Attachment 1B*

Lidar & Airphotos by Aero Geometrics with survey control by Nevada Engineering, May 7th 2018, Grass Valley, CA. Horizontal Datum: NAD 83 (2011), Vertical Datum: GCSNAD 83, NAD83 Projection: California State Plane Zone 2, Combined Scale Factor: 0.997891

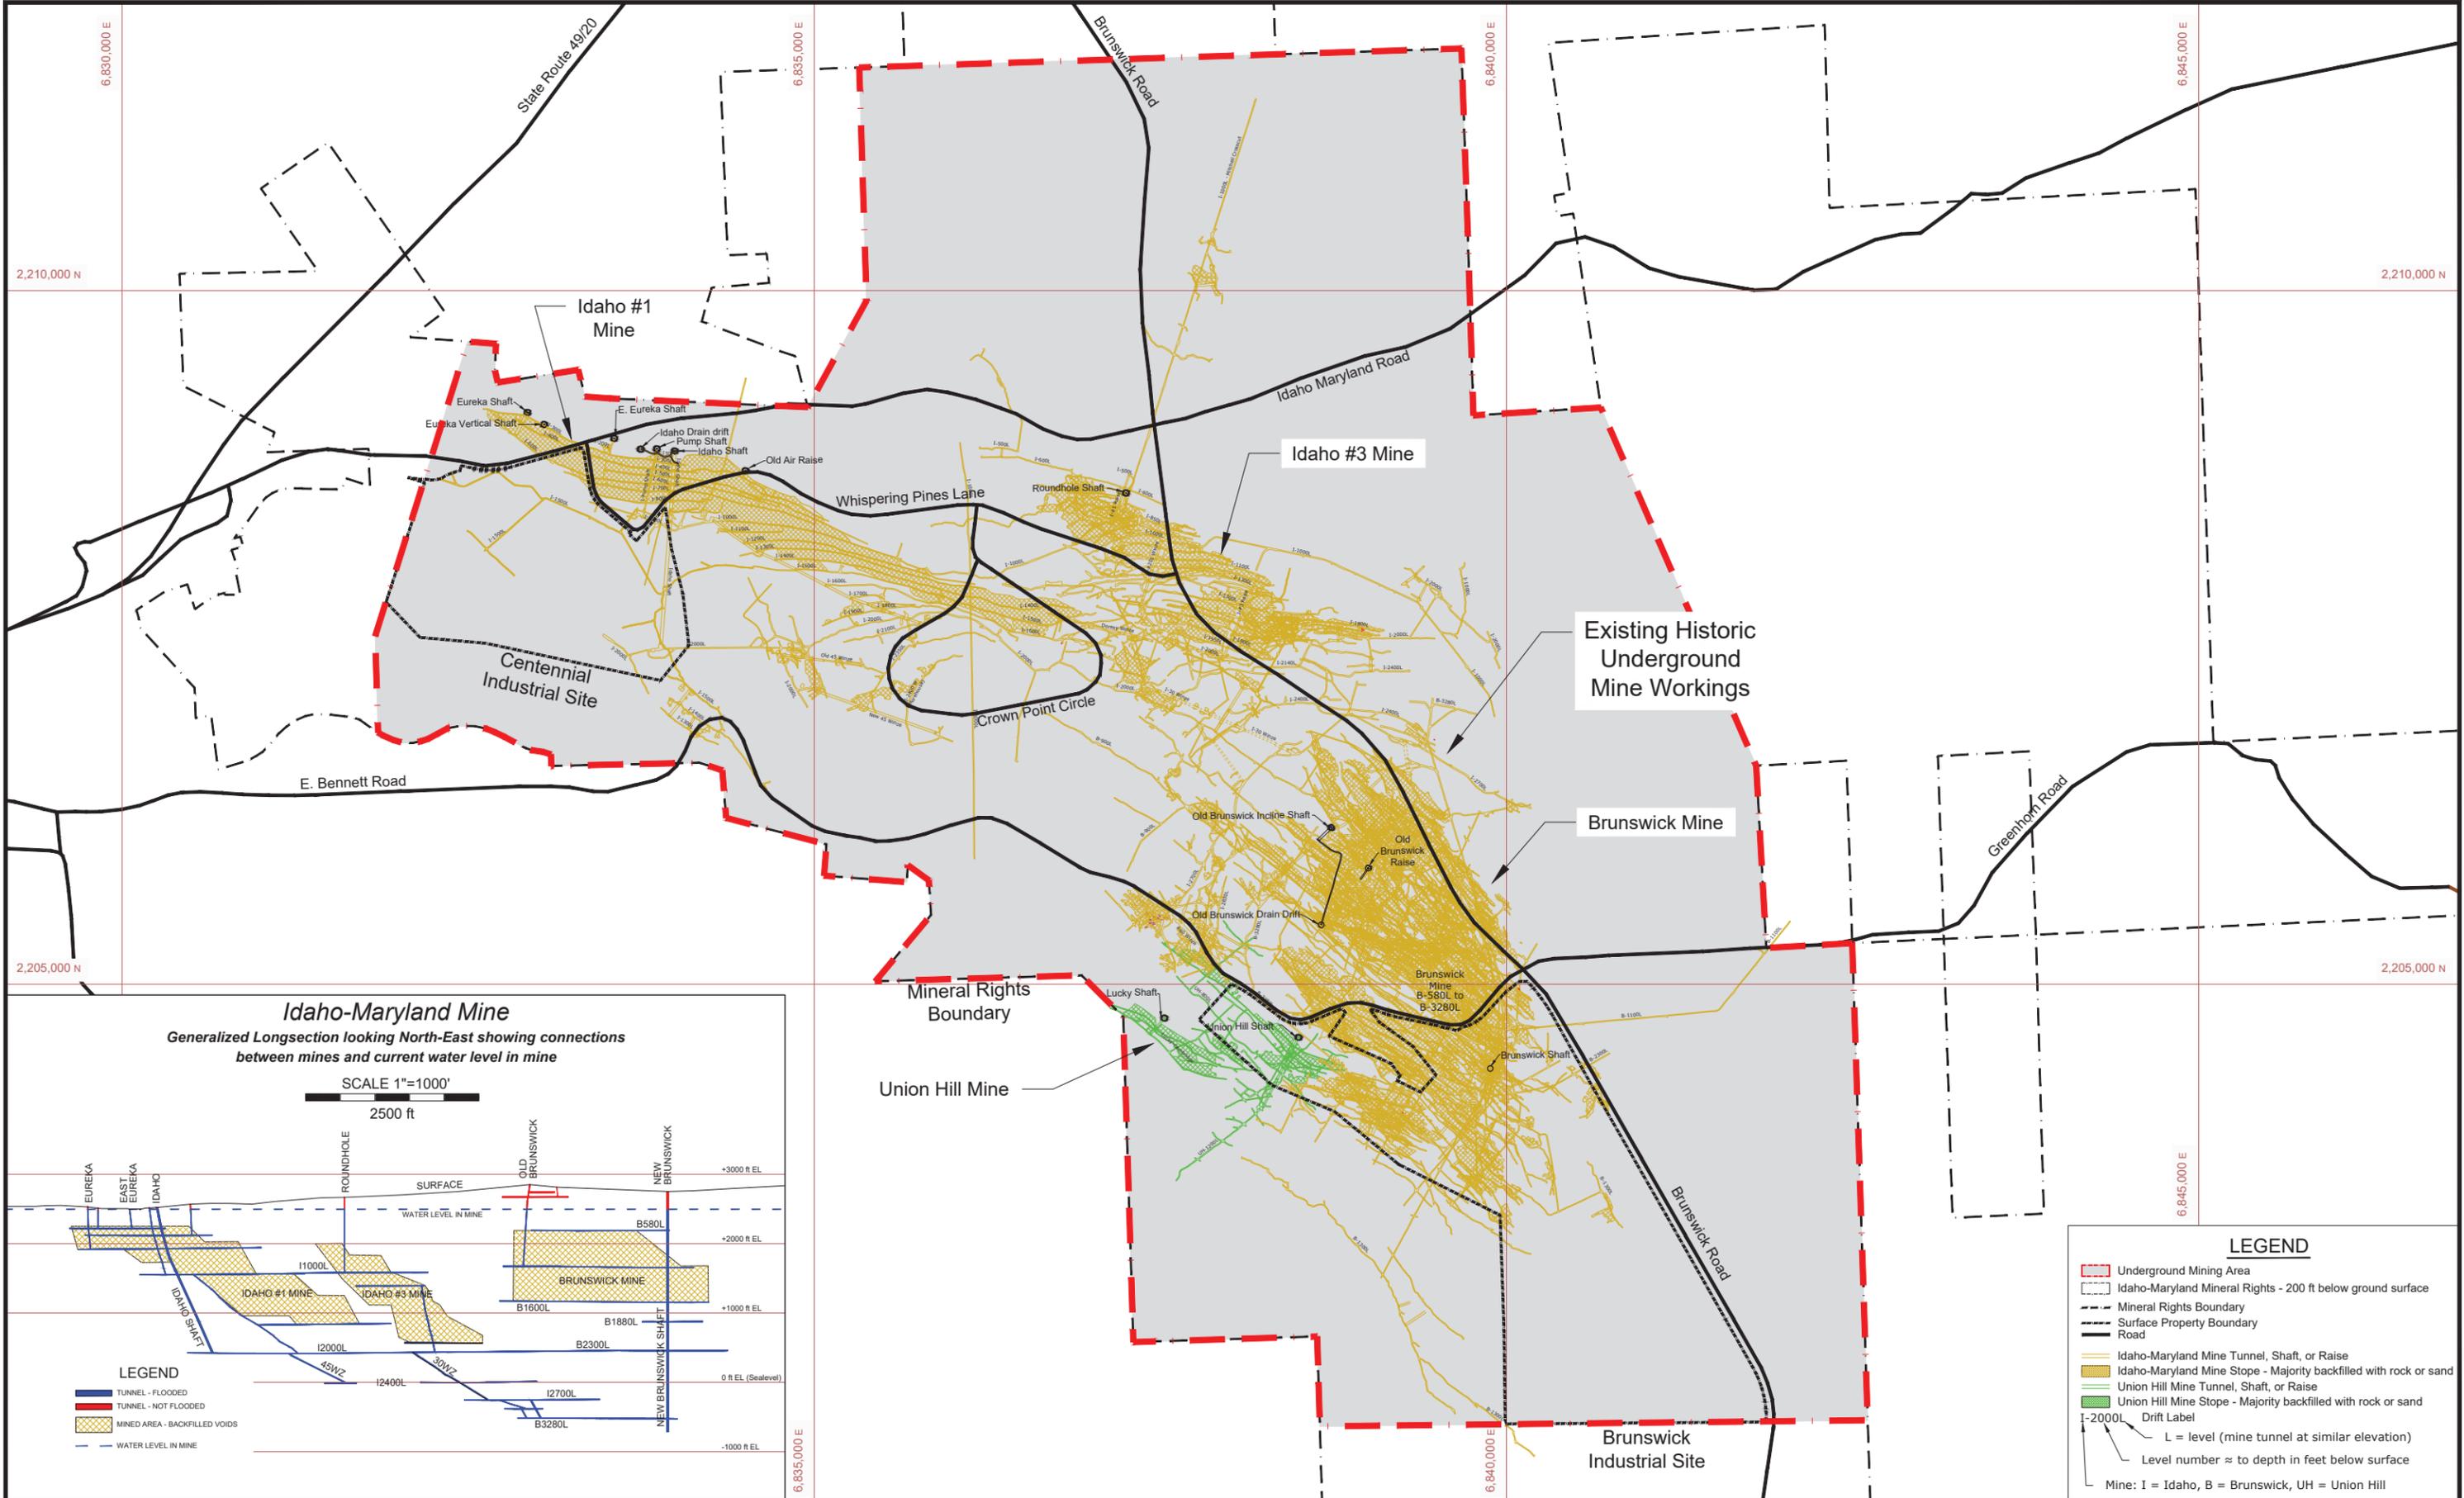

**Idaho-Maryland Mine**  
Generalized Longsection looking North-East showing connections between mines and current water level in mine

SCALE 1"=1000'  
2500 ft

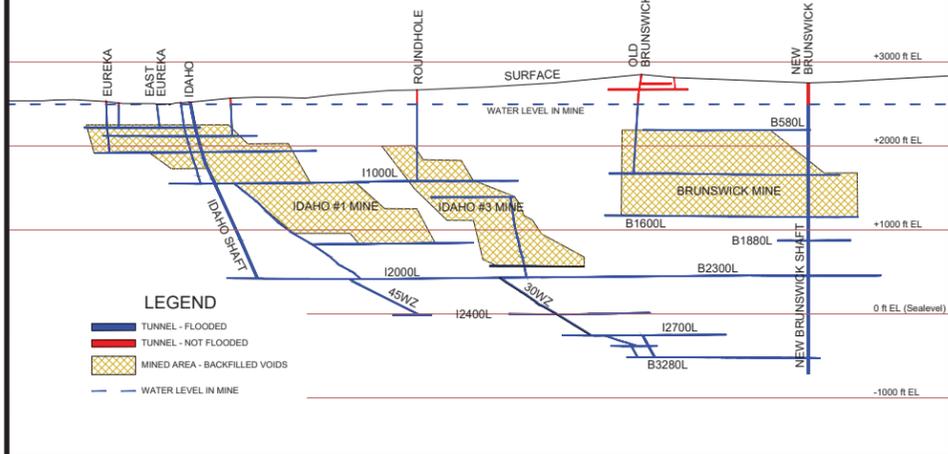

**LEGEND**

- Underground Mining Area
- Idaho-Maryland Mineral Rights - 200 ft below ground surface
- Mineral Rights Boundary
- Surface Property Boundary
- Road
- Idaho-Maryland Mine Tunnel, Shaft, or Raise
- Idaho-Maryland Mine Stope - Majority backfilled with rock or sand
- Union Hill Mine Tunnel, Shaft, or Raise
- Union Hill Mine Stope - Majority backfilled with rock or sand
- I-2000L Drift Label
- L = level (mine tunnel at similar elevation)
- Level number ≈ to depth in feet below surface
- Mine: I = Idaho, B = Brunswick, UH = Union Hill

**Idaho-Maryland Mine Project**  
Rise Grass Valley Inc.  
PO Box 271  
Grass Valley, California, USA 95945

Idaho-Maryland Mineral Rights  
Total Area = 2585 Acres  
Mineral rights contiguous at 200 feet below ground surface

SCALE 1"=500'  
1000 ft

A202 **Project Overview**  
**Existing Historic Underground Mine Workings**  
Spatial Relationship to major roads and site boundaries

*Attachment 1B*